


CITY PERMIT

6004110_EVRTWAXC_H5002

5334 84TH ST SW,MUKILTEO,WA 98275,USA

RECEIVED

02/15/2024

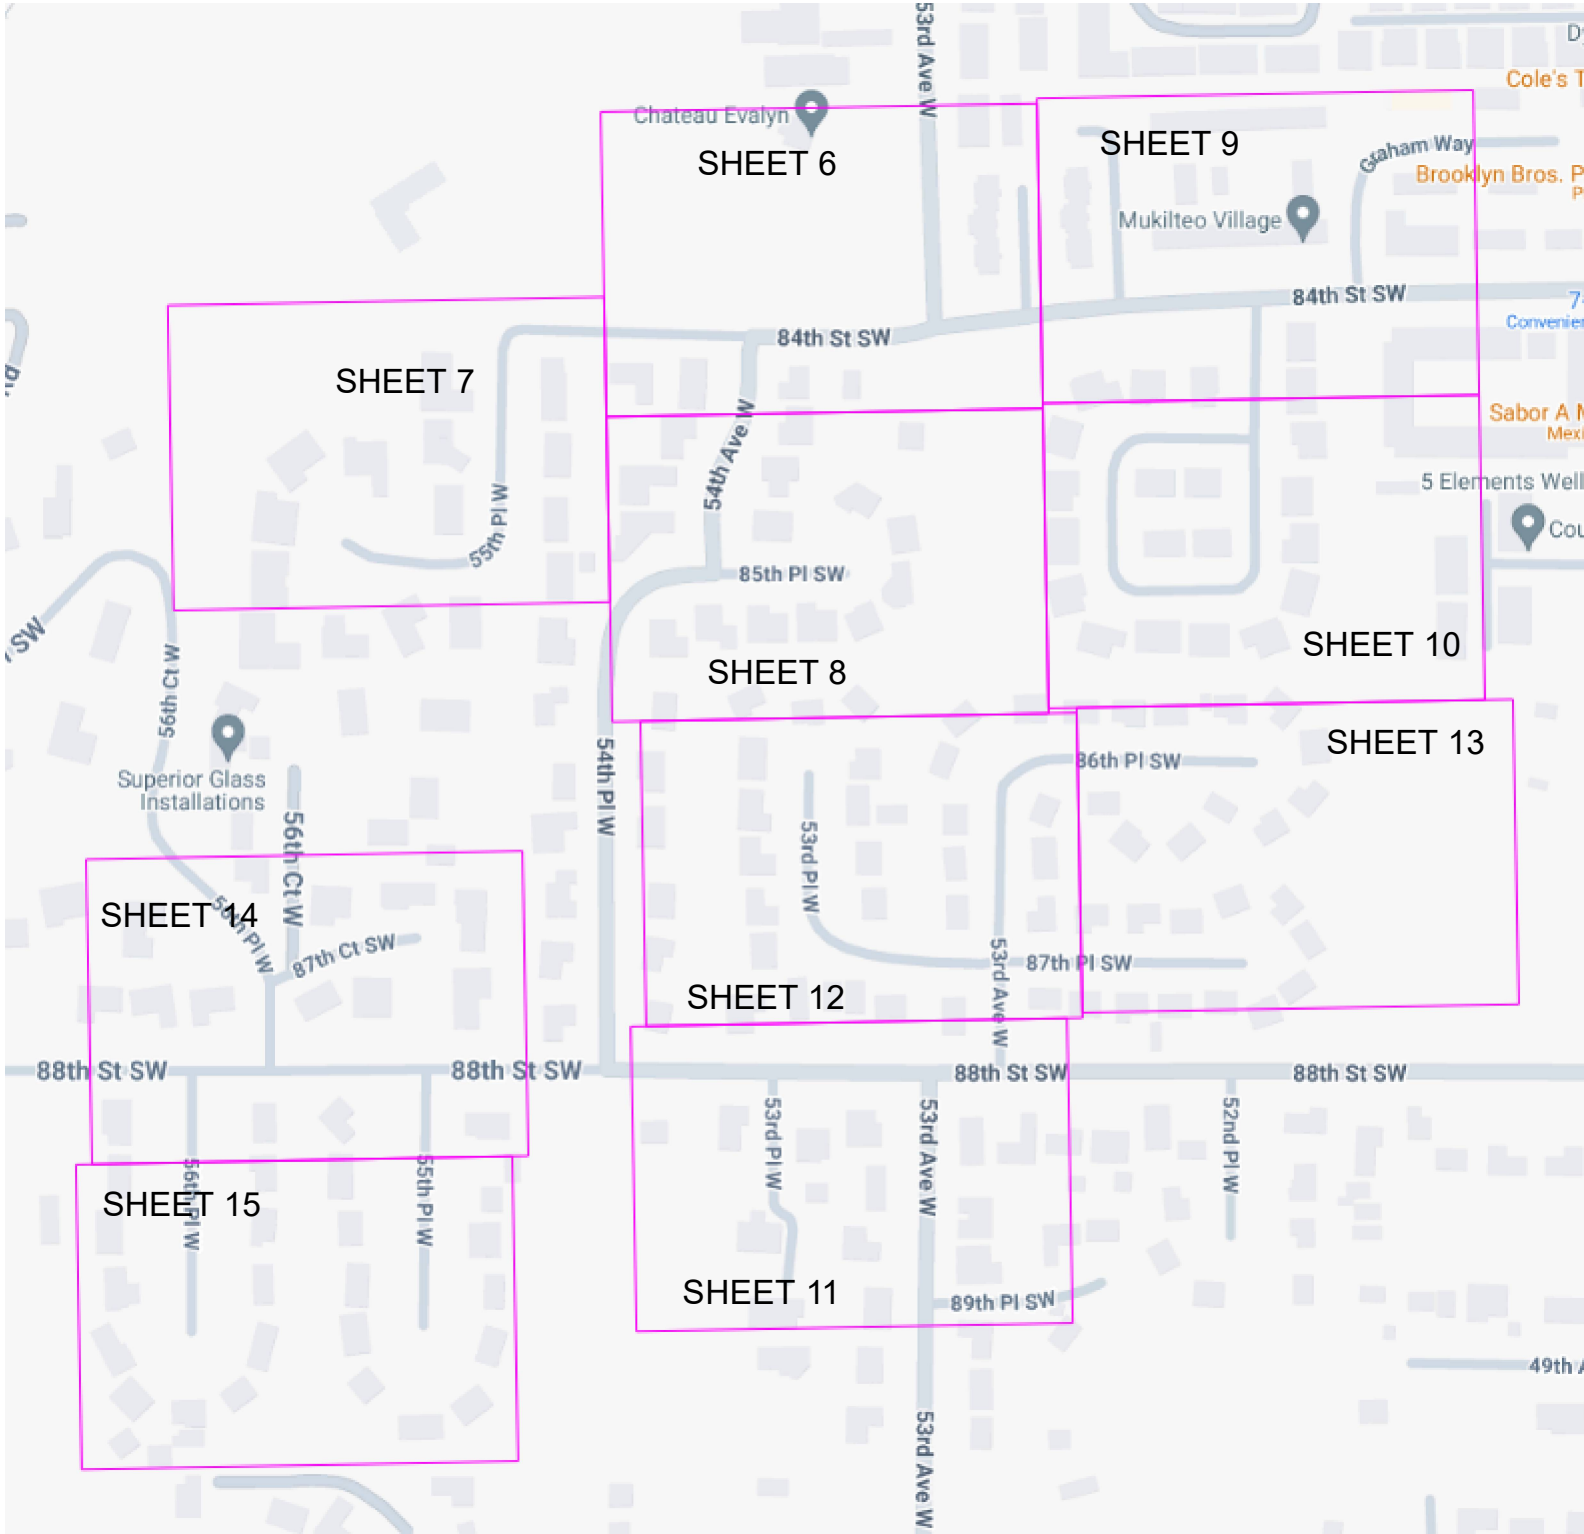

Reviewed

City of Mukilteo

Engineering

b.wirt

03/13/2024



Designer : BUTLER

Date : 05/01/24

Infimium #:

6004110

FSAI Address 5334 84TH ST

SW,MUKILTEO,WA

98275,USA

Site Location : H5002

Wire Center : EVERETT- CASINO

Ziply Engineer : Samantha Johnston

Office Number :



SHEET 1 OF 15

GENERAL NOTES

1. Contractor must obtain utility locates prior to disturbing the ground.
2. Contractor must have a copy of the approved permit from the appropriate agency on the jobsite at all times.
3. All sub-surface, cable, and duct facilities will be placed at standard minimum depth 15' (ft).
4. Project site will be properly secured prior to the end of each day.
5. All work is to be in accordance with all authorities having jurisdiction in the work zone.
6. Contractors are advised to contact Design Firm for any additional information or clarification concerning scope of work or the requirements necessary for project completion.
7. Contractor is responsible to field verify all dimensions, quantities and existing conditions prior to construction. If a significant change to the route is needed, please contact Design Firm or a project coordinator representative before proceeding.
8. Before construction begins, contractor shall take appropriate precautions to avoid any potential obstructions prior to proceeding with work.
9. The contractor shall verify the road right-of-ways and easements prior to beginning work.
10. No construction on private property will commence until written approval is given by a Design Firm employee.
11. Contractor shall not proceed with work until they have received approval by a Design Firm employee and have been directed to do so by an authorized project coordinator representative.
12. Contractor shall not exceed the original scope of work without written authorization by a Design Firm employee and have been directed to do so by an authorized project coordinator representative.
13. Contractors to provide ducts, vaults, cable, and all other hardware necessary to complete installation, unless otherwise arranged with the project coordinator.
14. All ducts to extend no more than 6"(in) in length inside vaults, hand hole, or man hole walls unless otherwise specified.
15. Contractor to proof all spare ducts.
16. Contractor to cap and/or plug all ducts.
17. Contractor to place grounding rods in all vaults, hand holes, and man holes.
18. Contractor shall double lash all aerial cable; bond and ground strand at the beginning and end of each strand, transformer poles, poles with other types of power equipment that draw a load current under normal conditions, and at a maximum linear pole spacing between grounds of 1,320'(ft).
19. Contractor will complete all work herein unless otherwise specified, and performed to project coordinators' construction specifications.
20. As-Builts will be required for each project including GPS location and cable footage (sequentials) at every access point, slack loop, splice location, riser pole and termination point.
21. Contractor will also provide notes of all changes in depths, running lines, mh/hh locations, and any other applicable notes to depict the work that took place.

NOTE: All major changes must be pre-approved by an authorized Design Firm employee and project coordinator prior to starting the work.

LEGEND

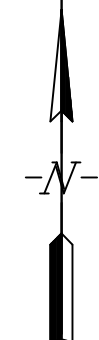
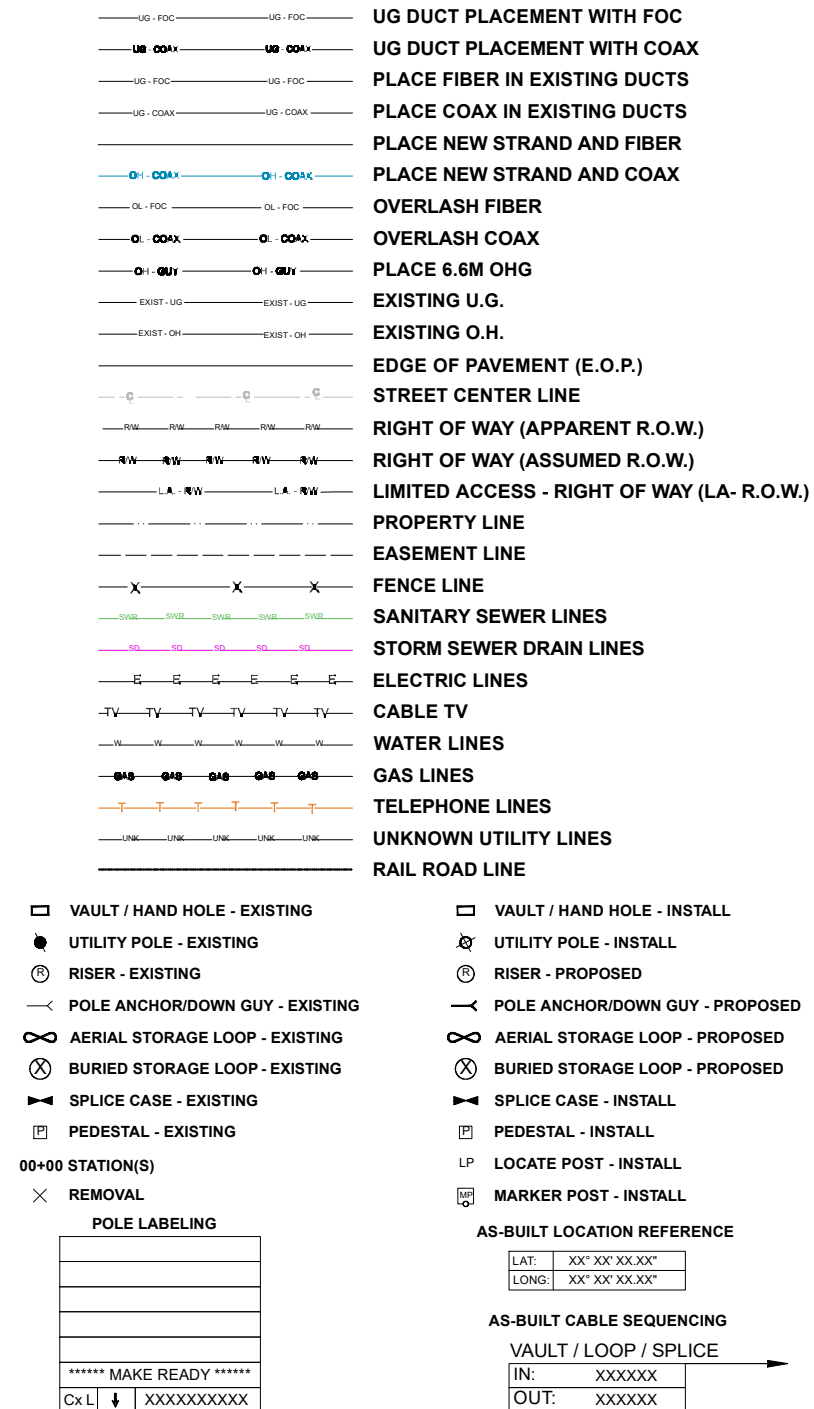


Figure 6E-3. Use of Hand-Signaling Devices by Flaggers


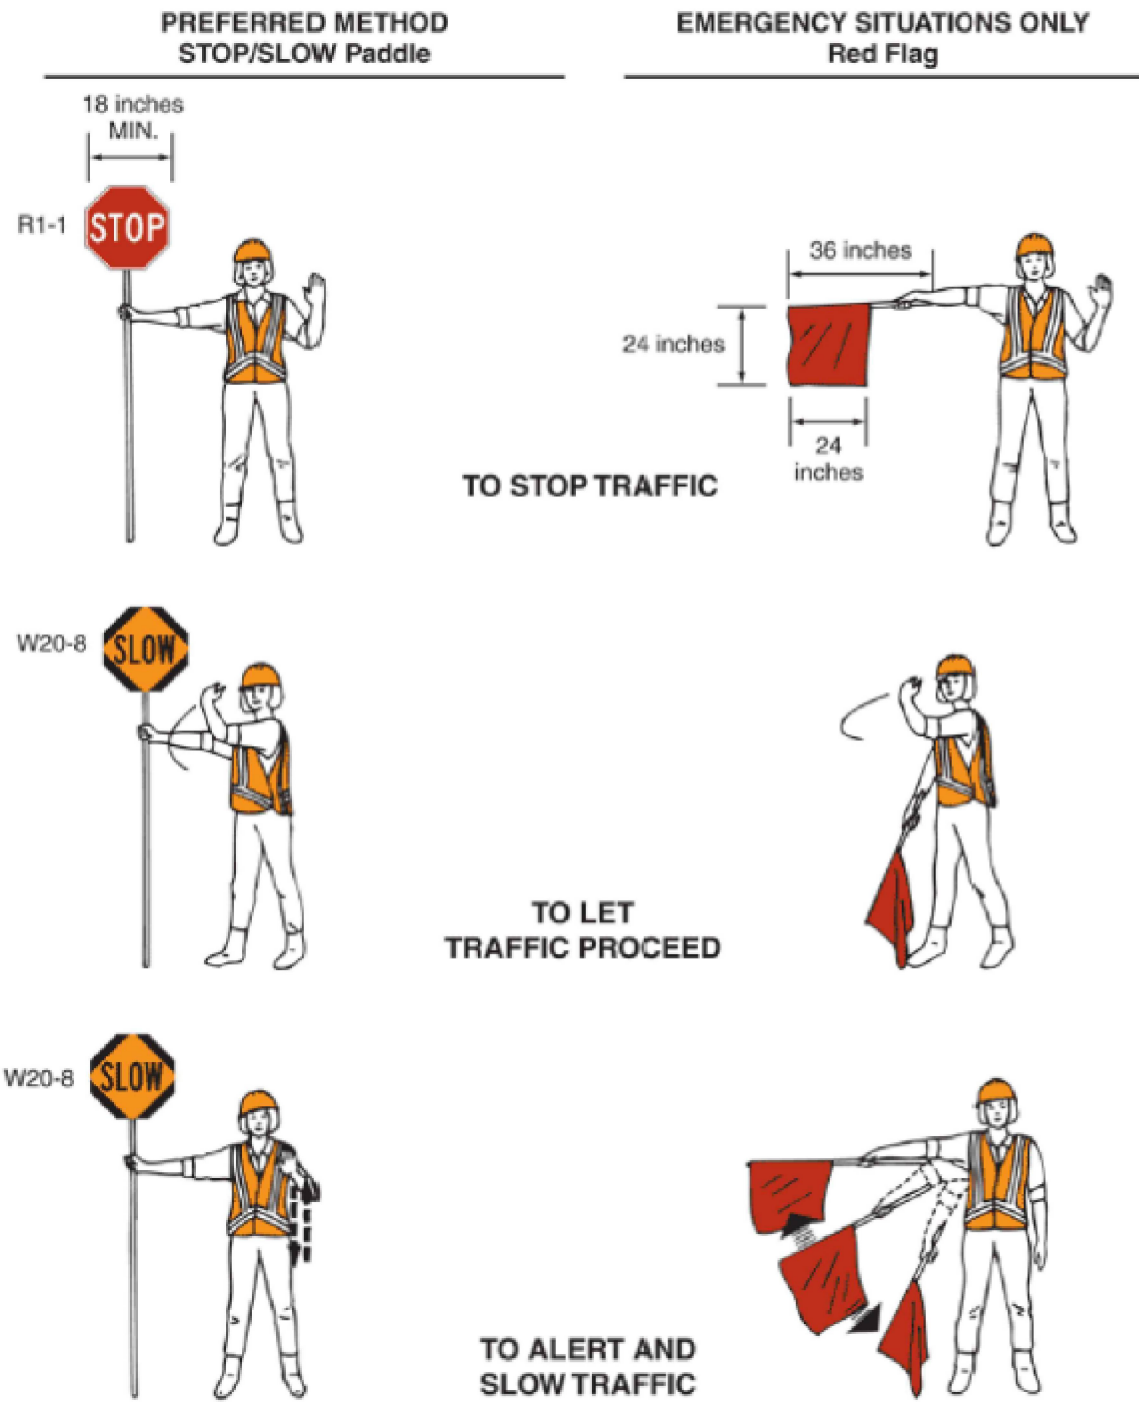


Figure 6H-17. Mobile Operations on a Two-Lane Road (TA-17)

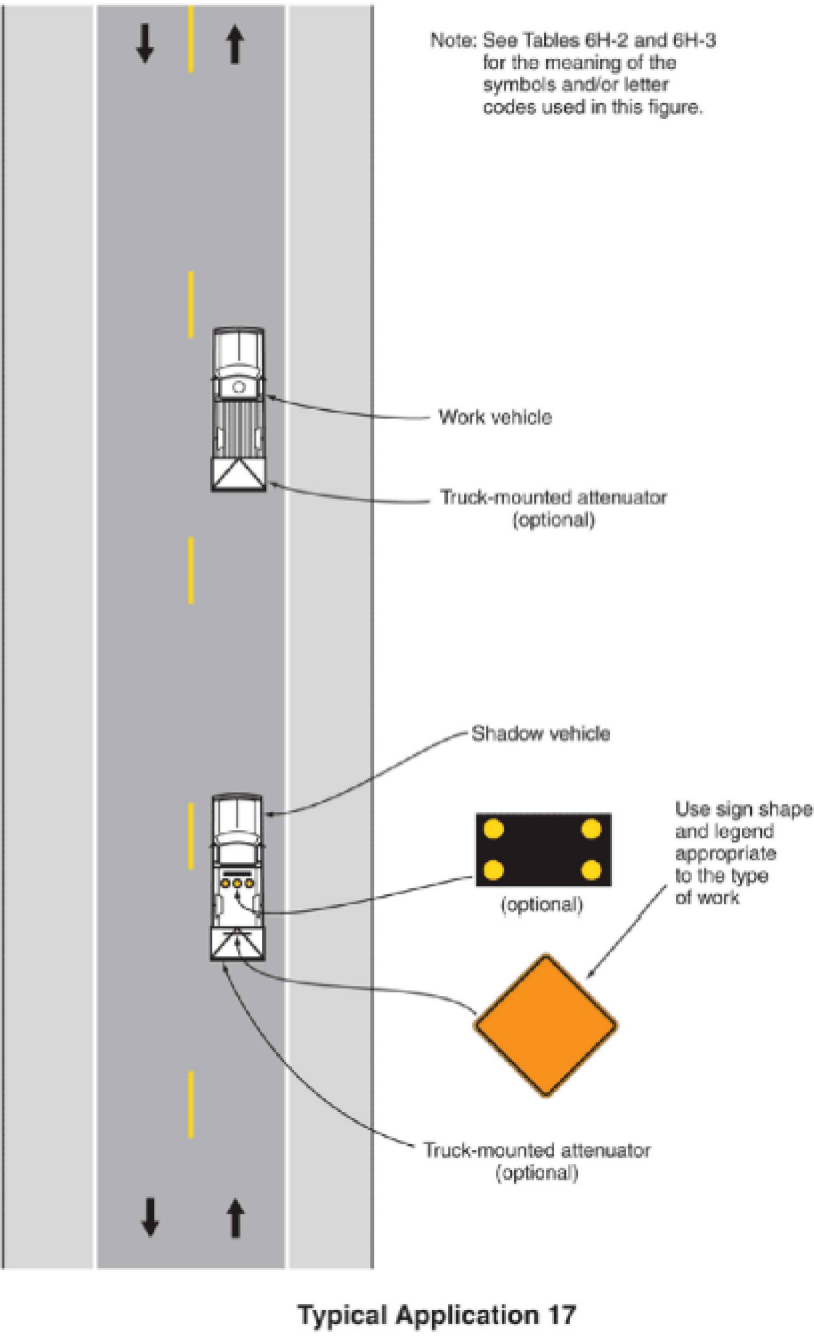











Designer : BUTLER
Date : 05/01/24 SHEET 3 OF 15









Infimum #: 6004110
FSAI Address 5334 84TH ST
SW,MUKILTEO,WA
98275,USA


Site Location : H5002
Wire Center : EVERETT- CASINO

Ziply Engineer : Samantha Johnston
Office Number :



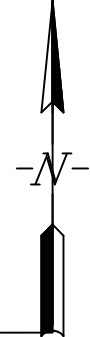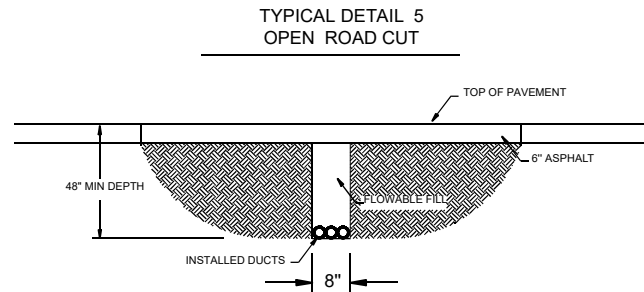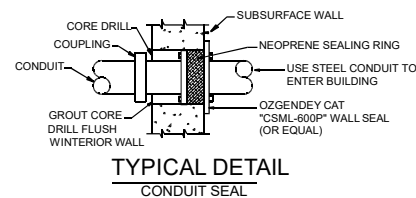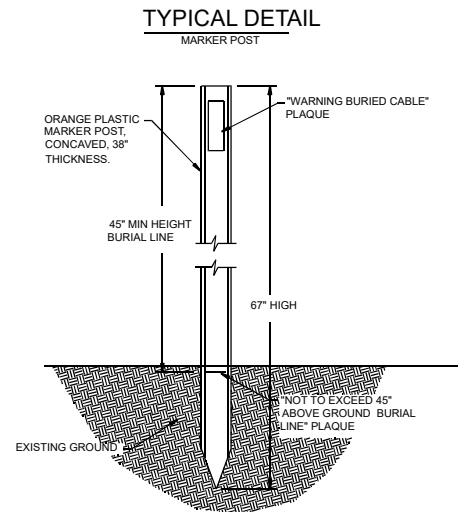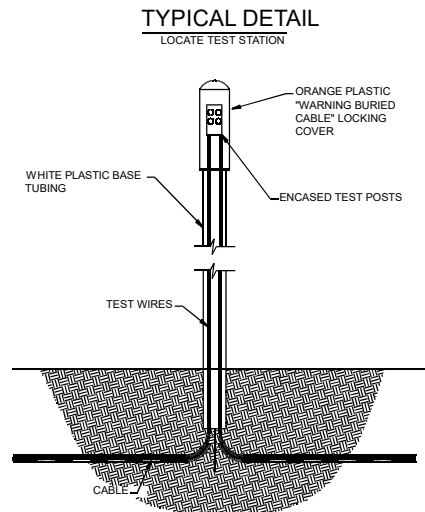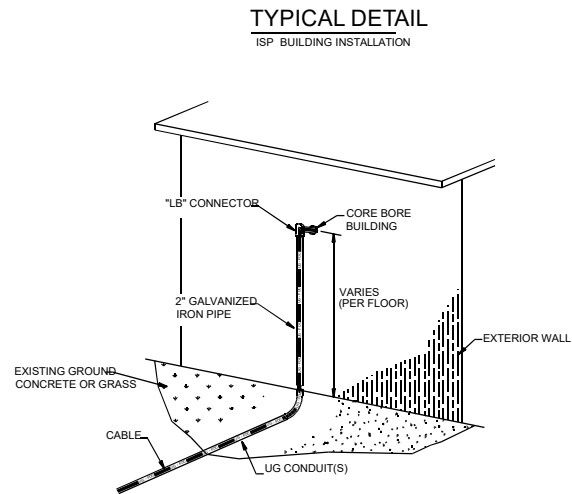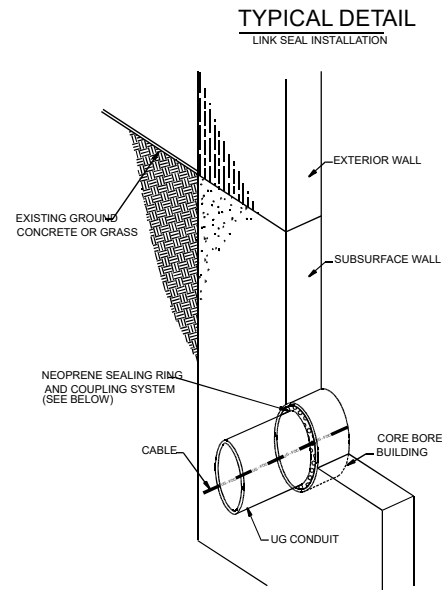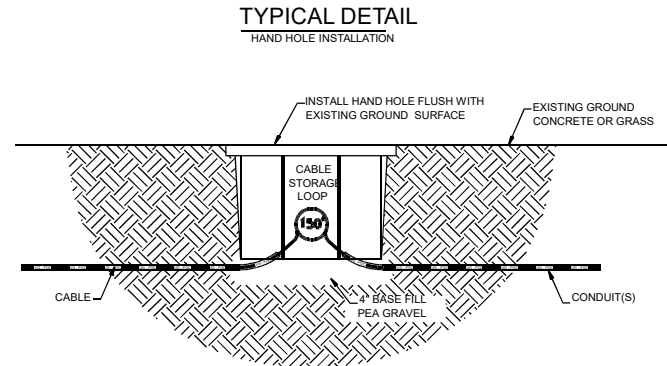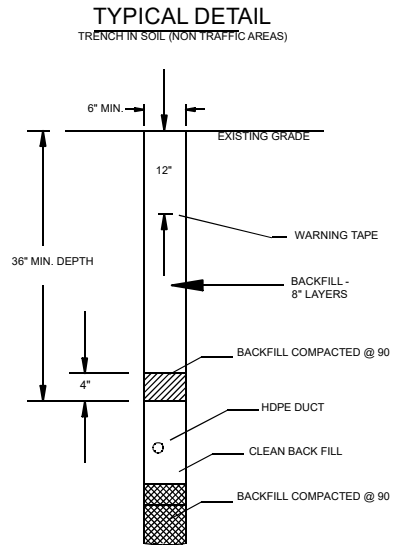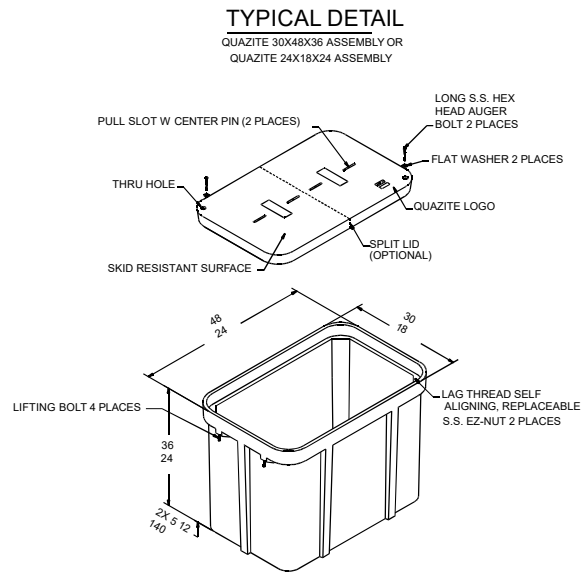

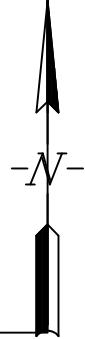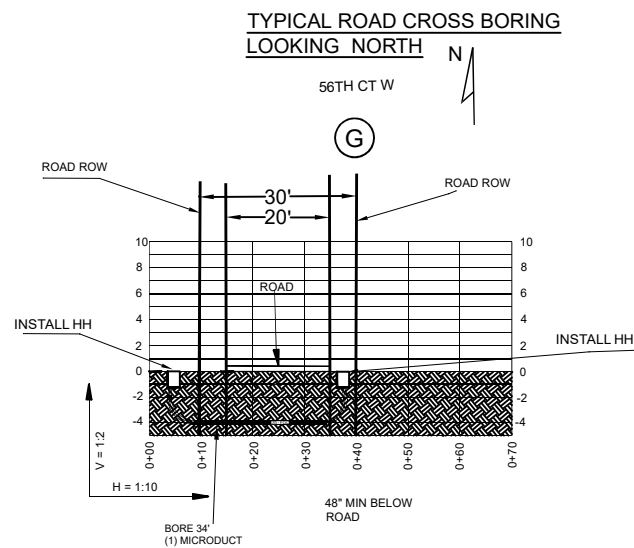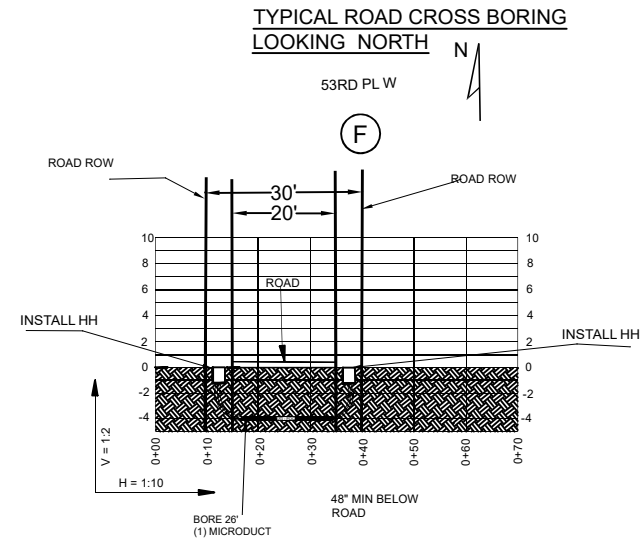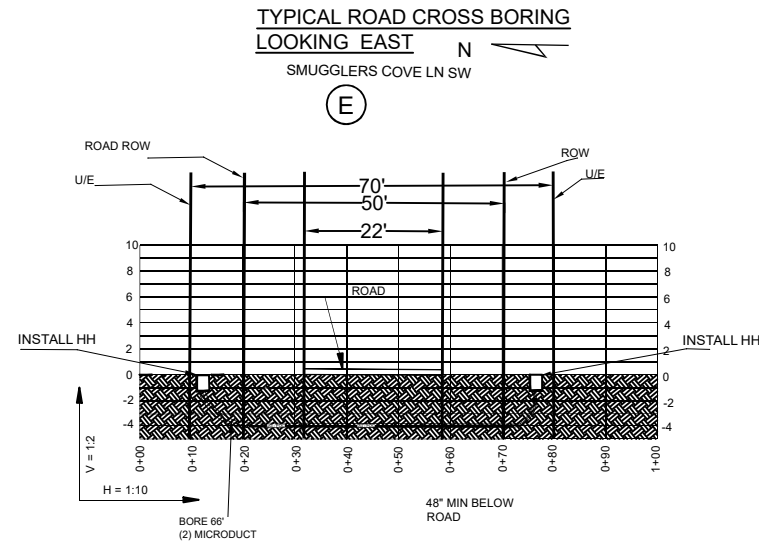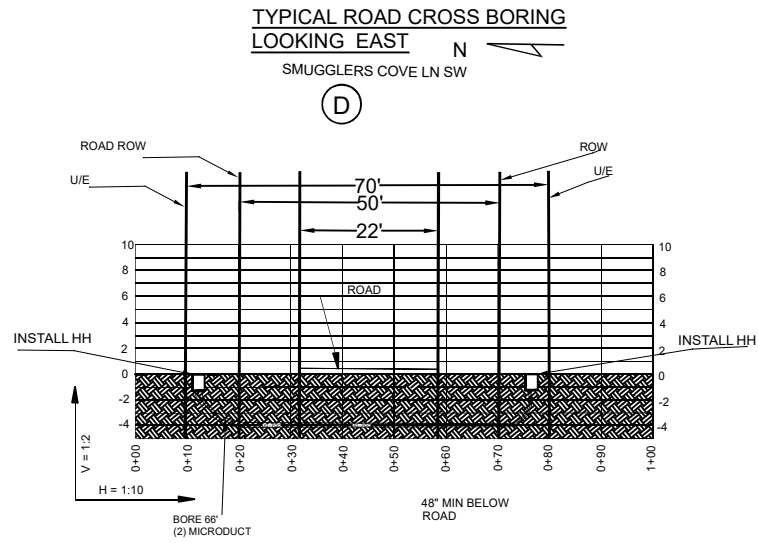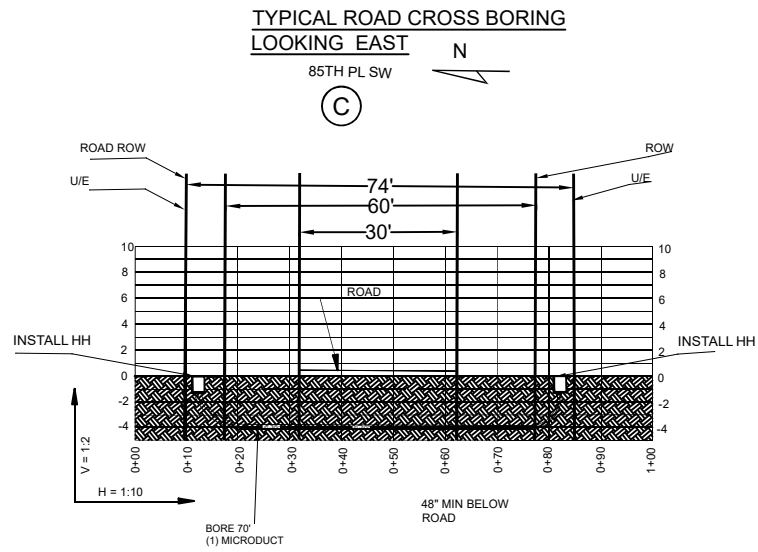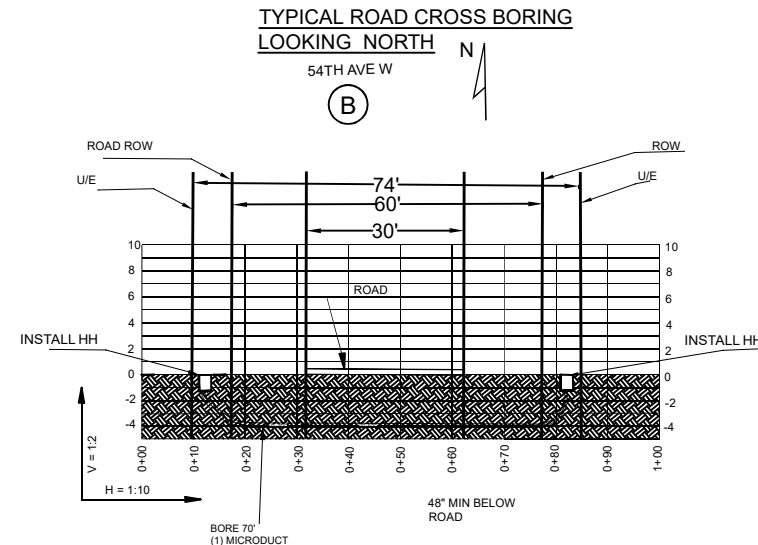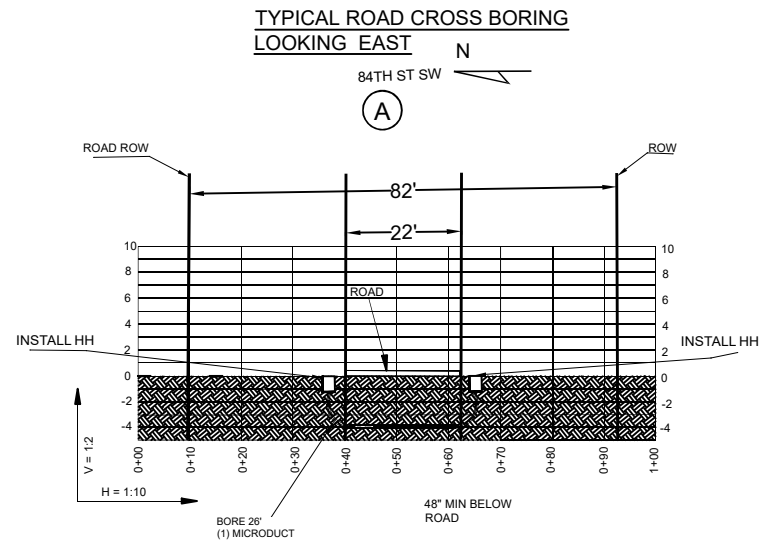

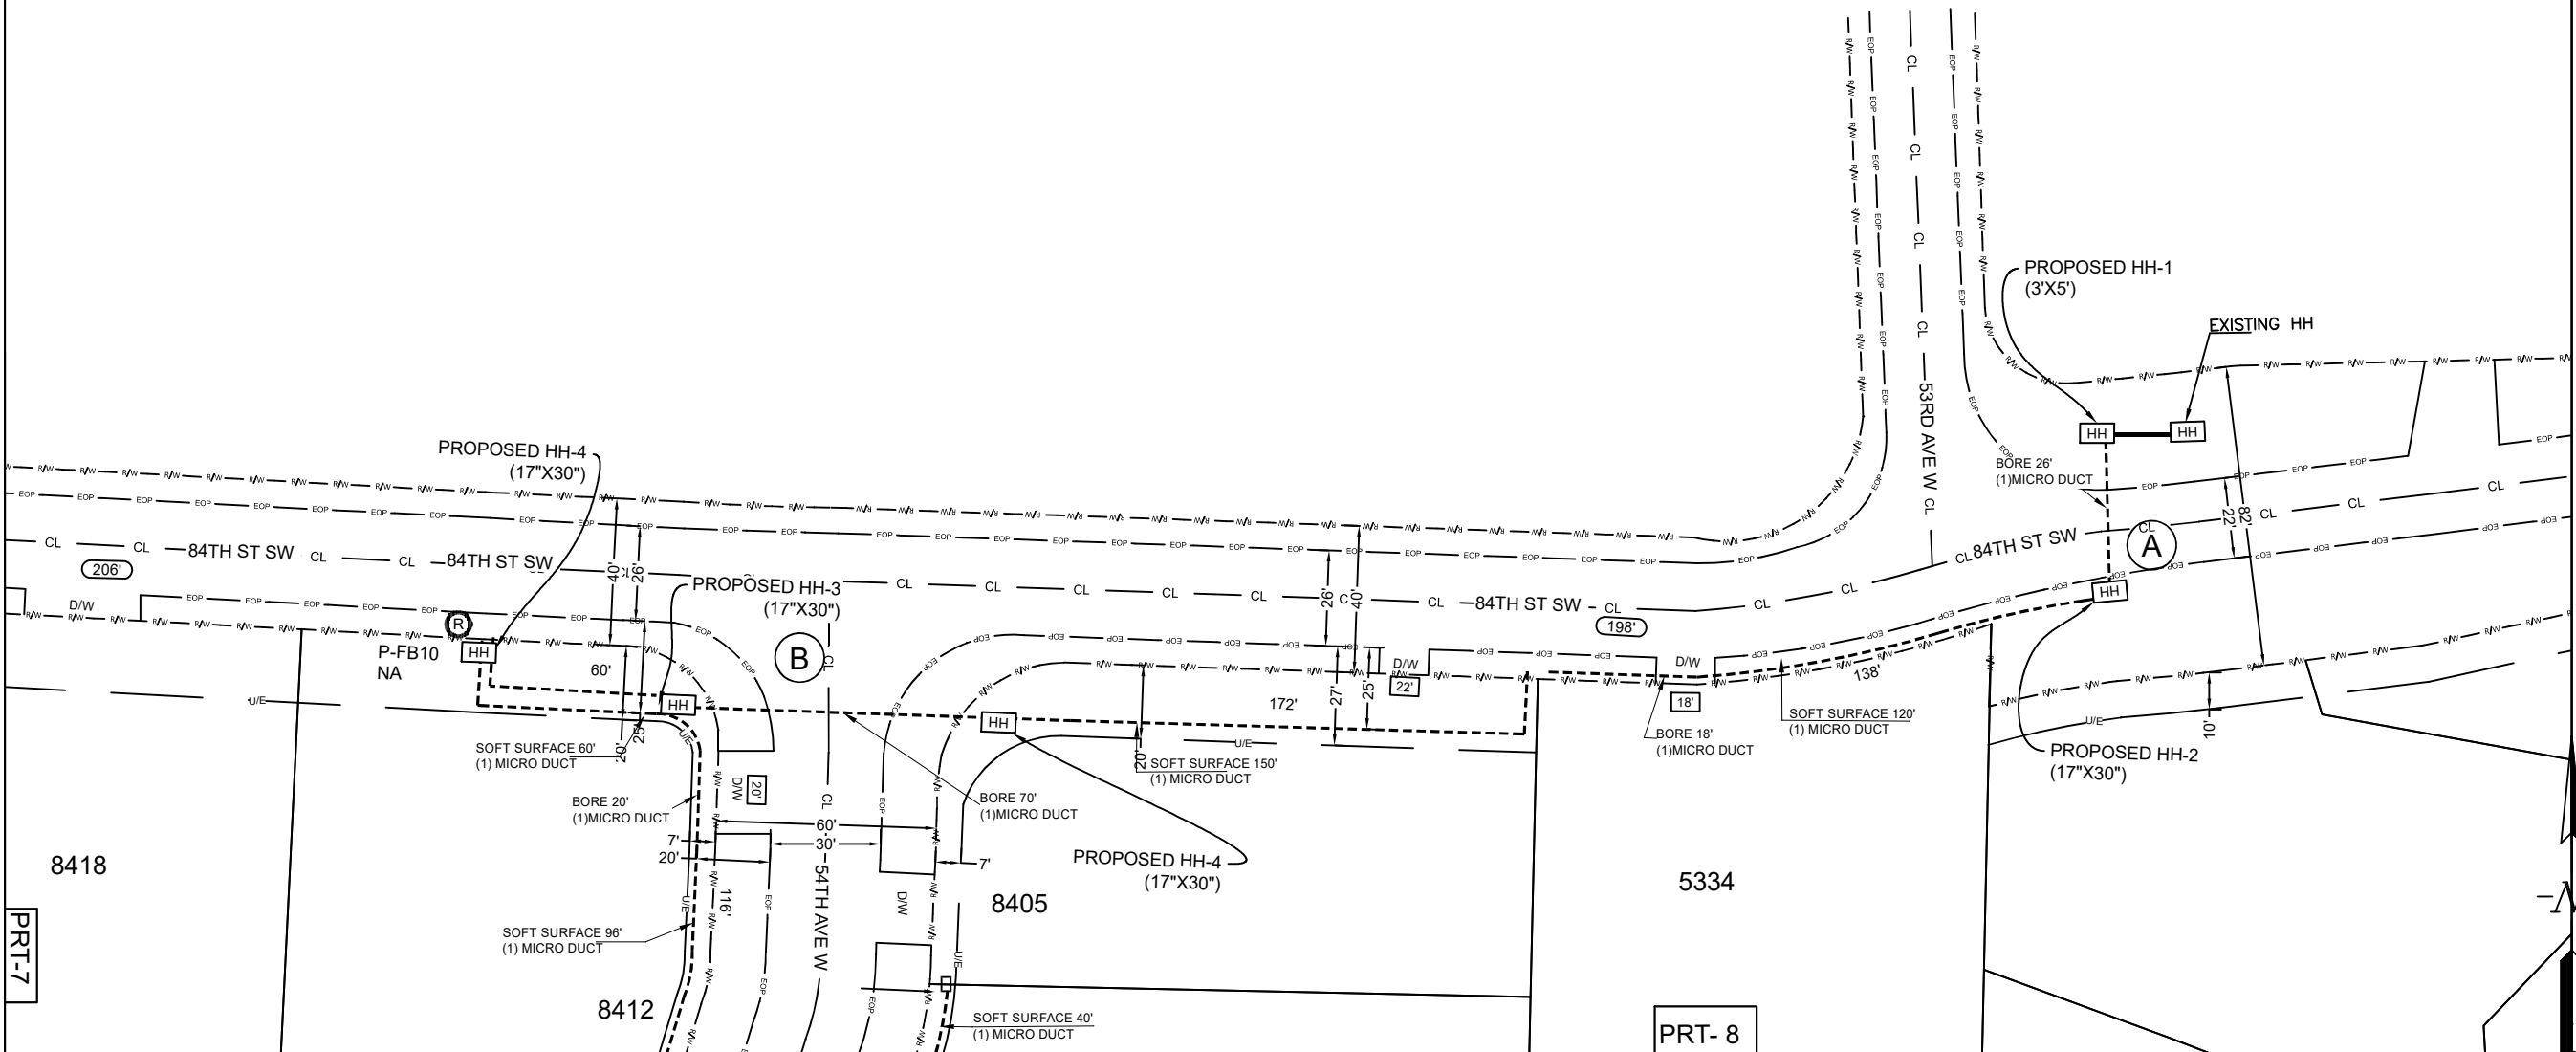

CITY:EVERETT
SEC:16
TWP:28N
RNG:4E



Designer : BUTLER
Date : 05/01/24 SHEET 6 OF 15

Infimium #: 6004110
FSAI Address 5334 84TH ST
SW,MUKILTEO,WA
98275,USA

Site Location : H5002
Wire Center : EVERETT-- CASINO

Ziply Engineer : Samantha
Johnston
Office Number :




PRT-7

PRT- 8

CITY:EVERETT
SEC:16
TWP:28N
RNG:4E

8418

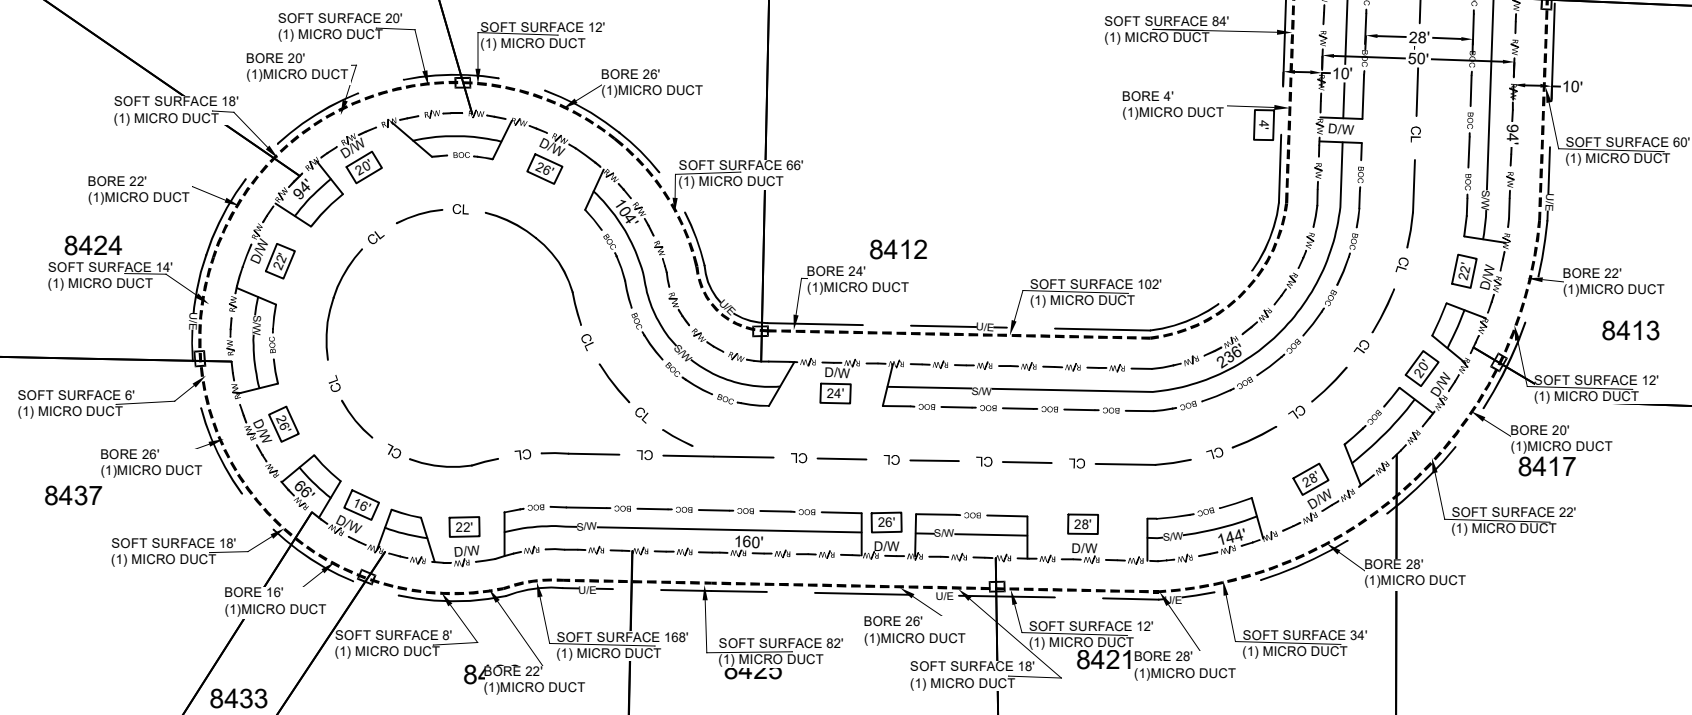


Designer : BUTLER
Date : 05/01/24 SHEET 7 OF 15

Infimium #: 6004110
FSAI Address 5334 84TH ST
SW,MUKILTEO,WA
98275,USA

Site Location : H5002
Wire Center : EVERETT-- CASINO

Ziply Engineer : Samantha Johnston
Office Number :



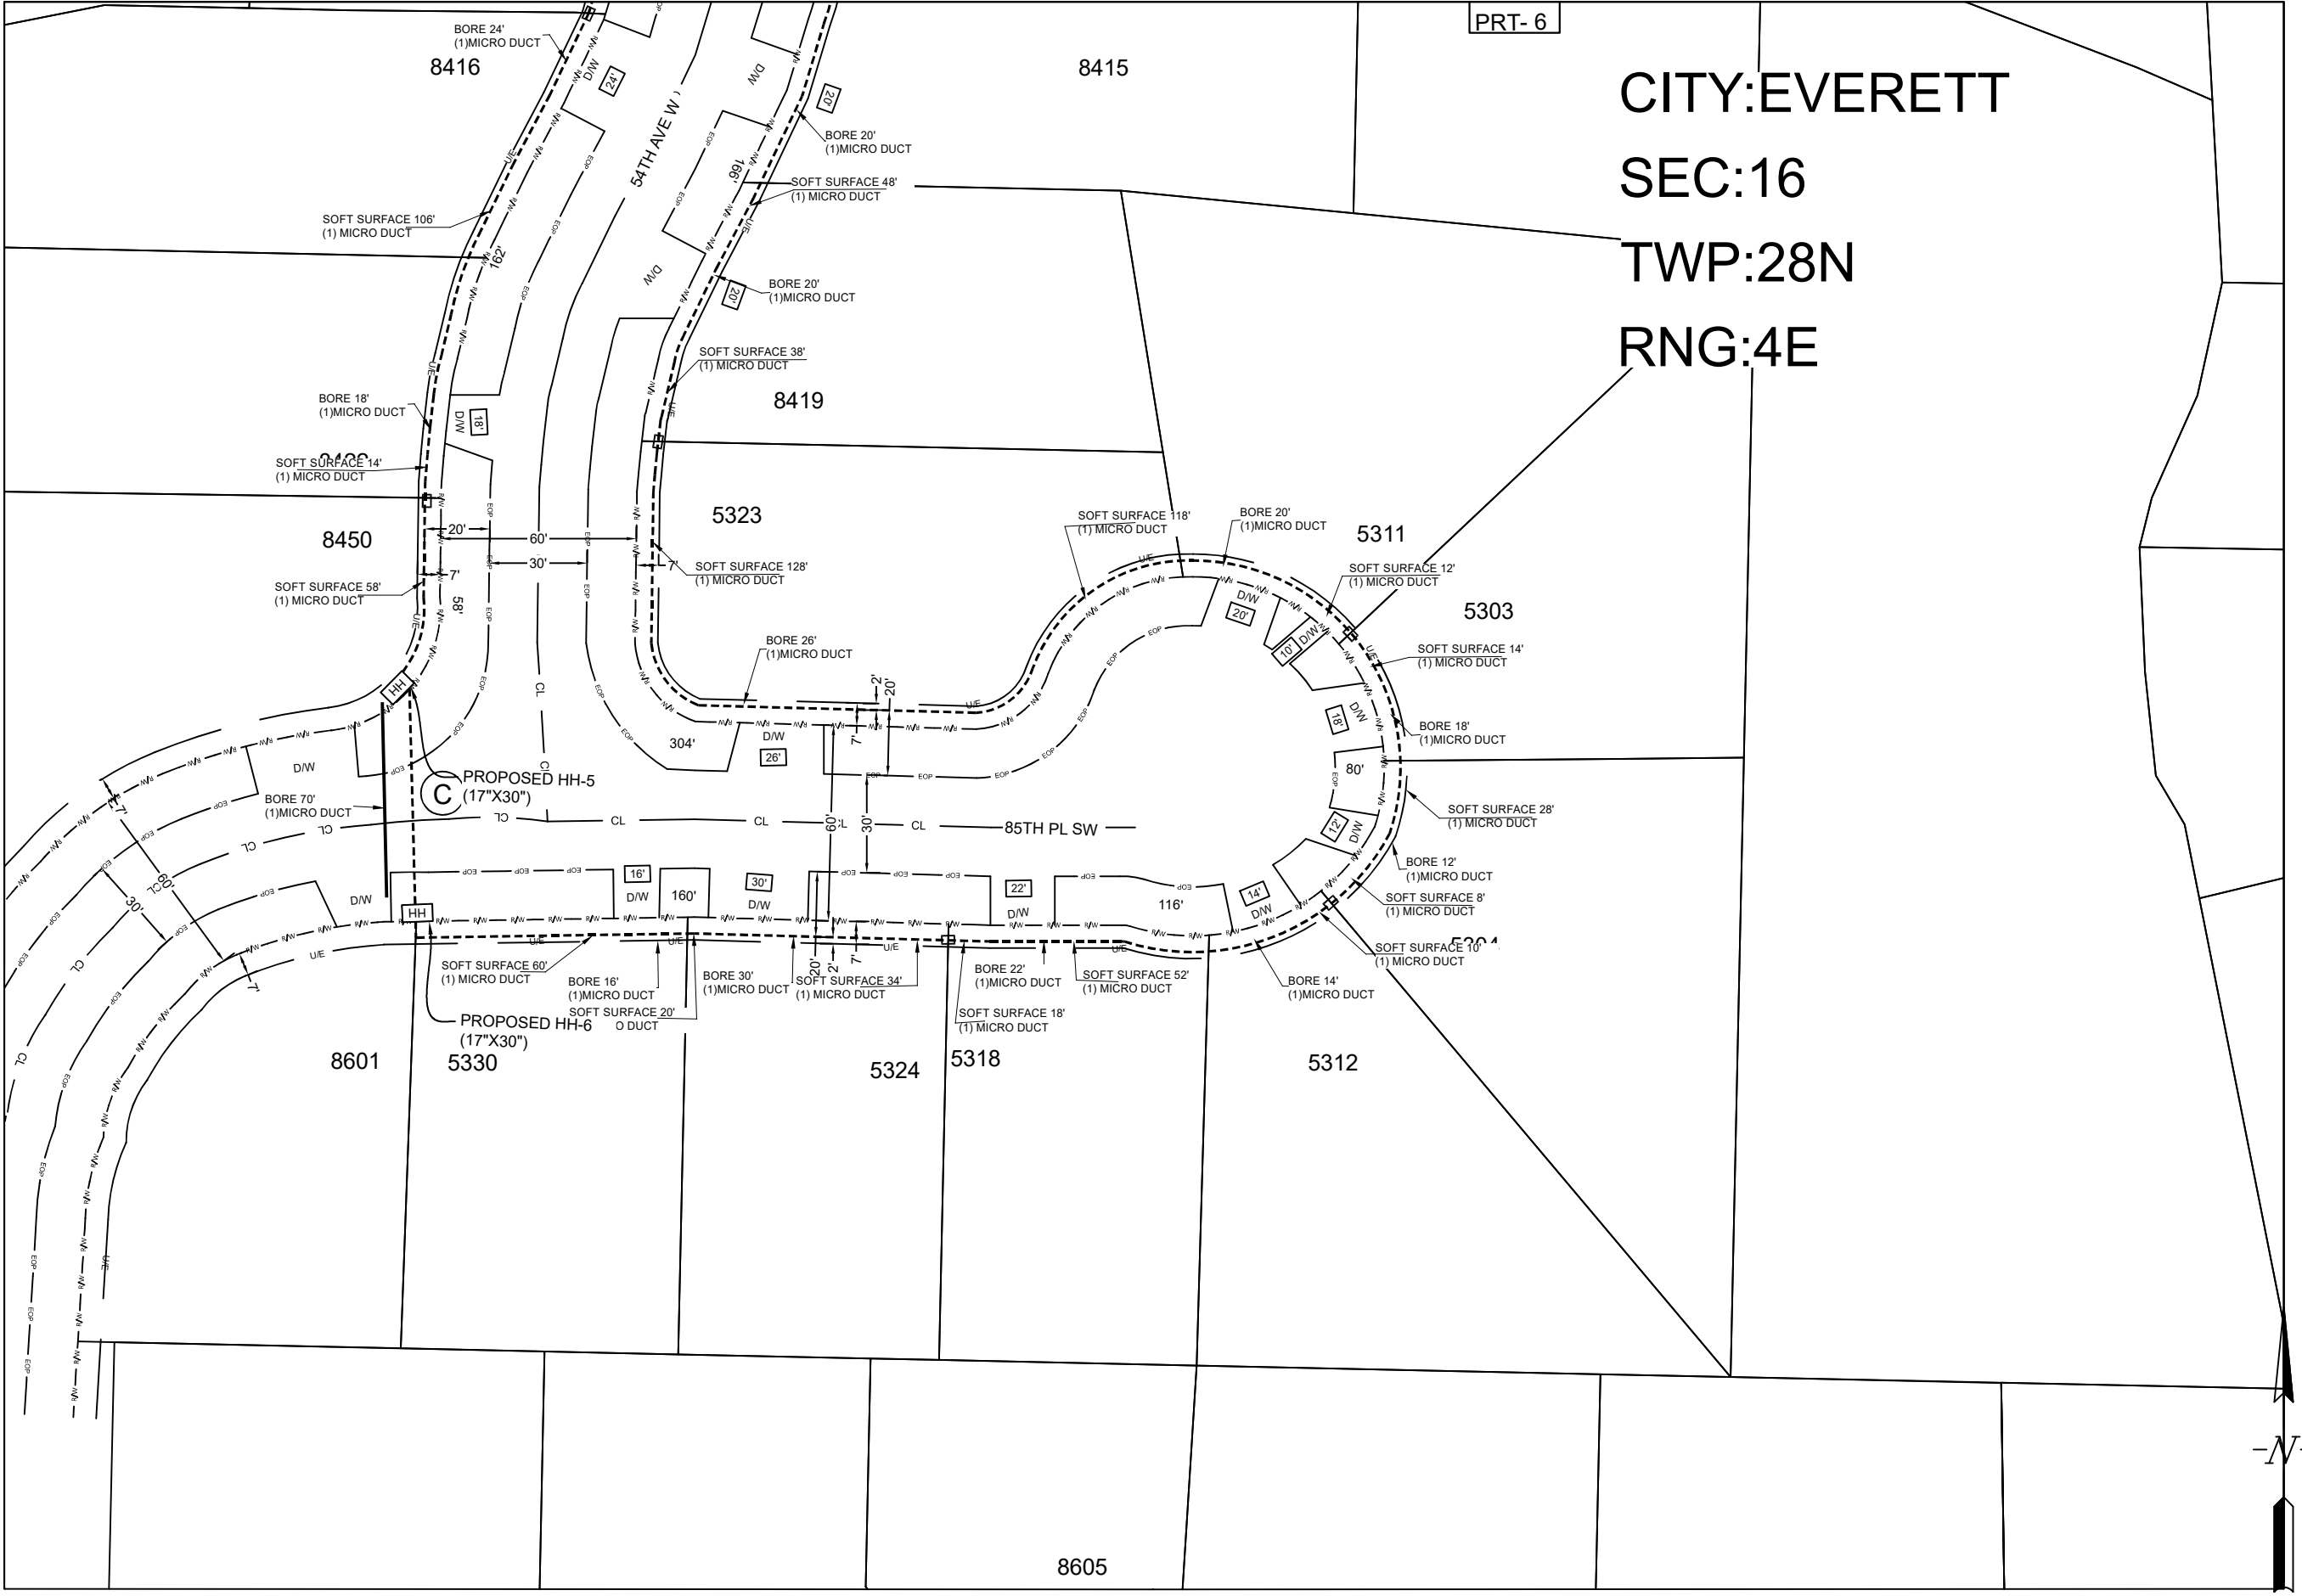

CITY:EVERETT
SEC:16
TWP:28N
RNG:4E




Designer : BUTLER
Date : 05/01/24 SHEET 8 OF 15


Infimium #: 6004110
FSAI Address 5334 84TH ST
SW,MUKILTEO,WA
98275,USA

Site Location : H5002
Wire Center : EVERETT- CASINO


Ziply Engineer : Samantha Johnston
Office Number :

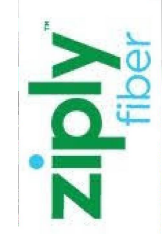

CITY:EVERETT
SEC:16
TWP:28N
RNG:4E

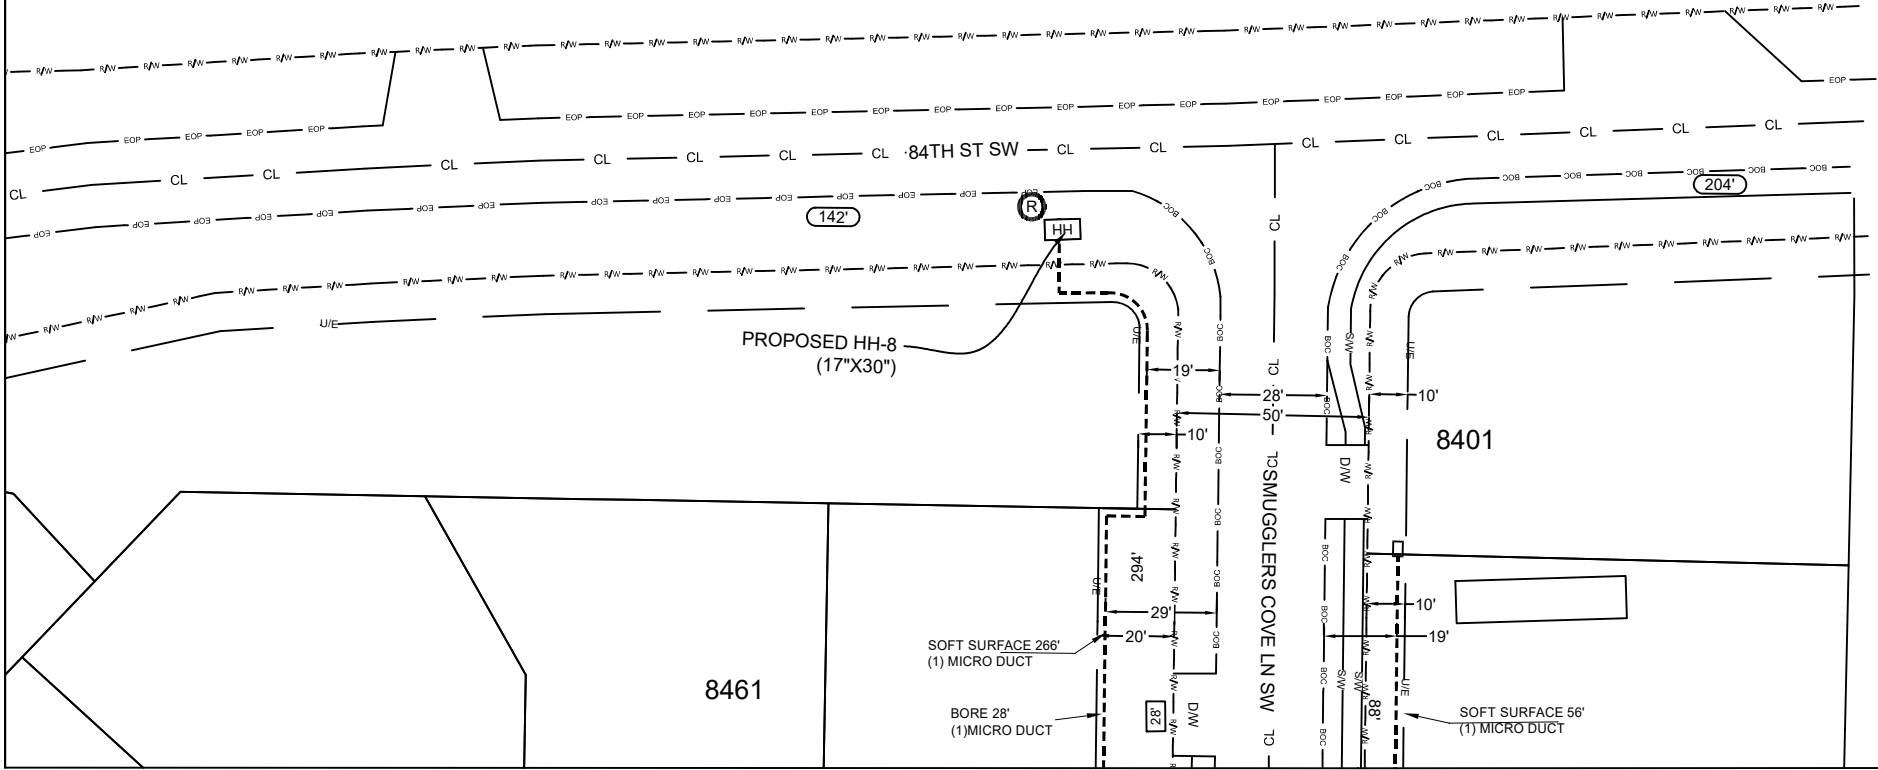


PRT- 10

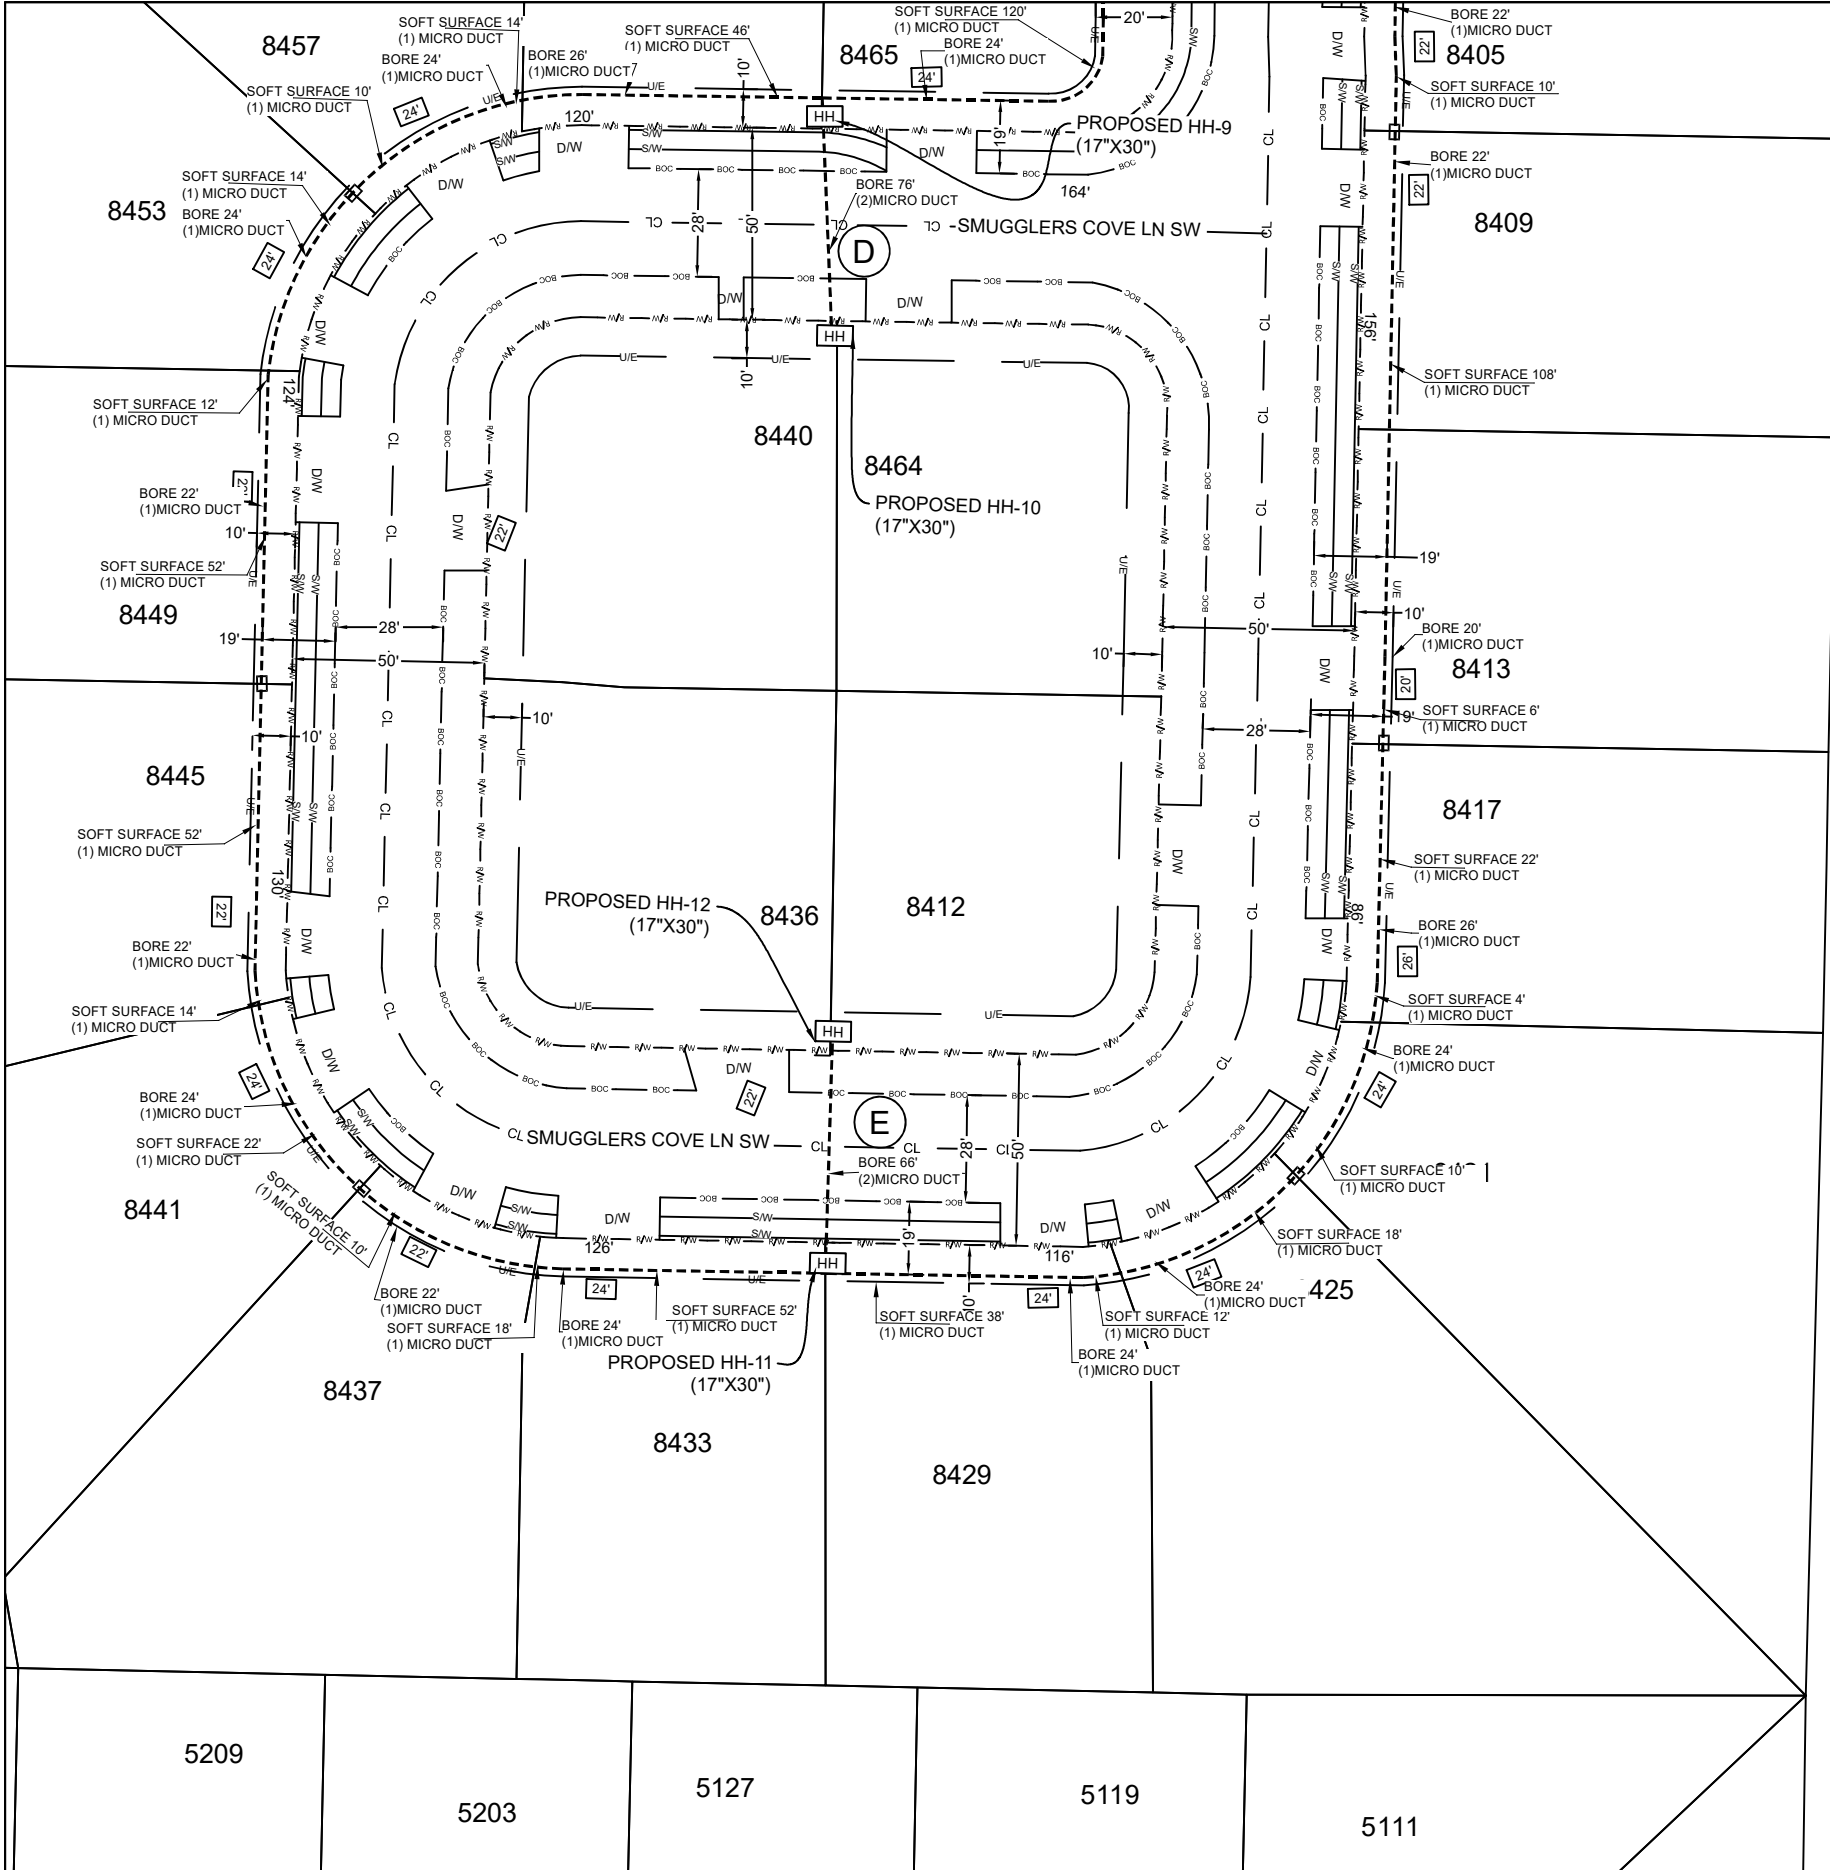

PRT- 9

CITY:EVERETT
SEC:16
TWP:28N
RNG:4E

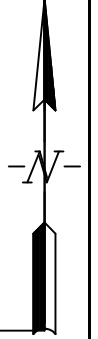


Designer : BUTLER
Date : 05/01/24 SHEET 10 OF 15

Infimium #: 6004110
FSAI Address 5334 84TH ST
SW,MUKILTEO,WA
98275,USA

Site Location : H5002
Wire Center : EVERETT-- CASINO

Ziply Engineer : Samantha Johnston
Office Number :



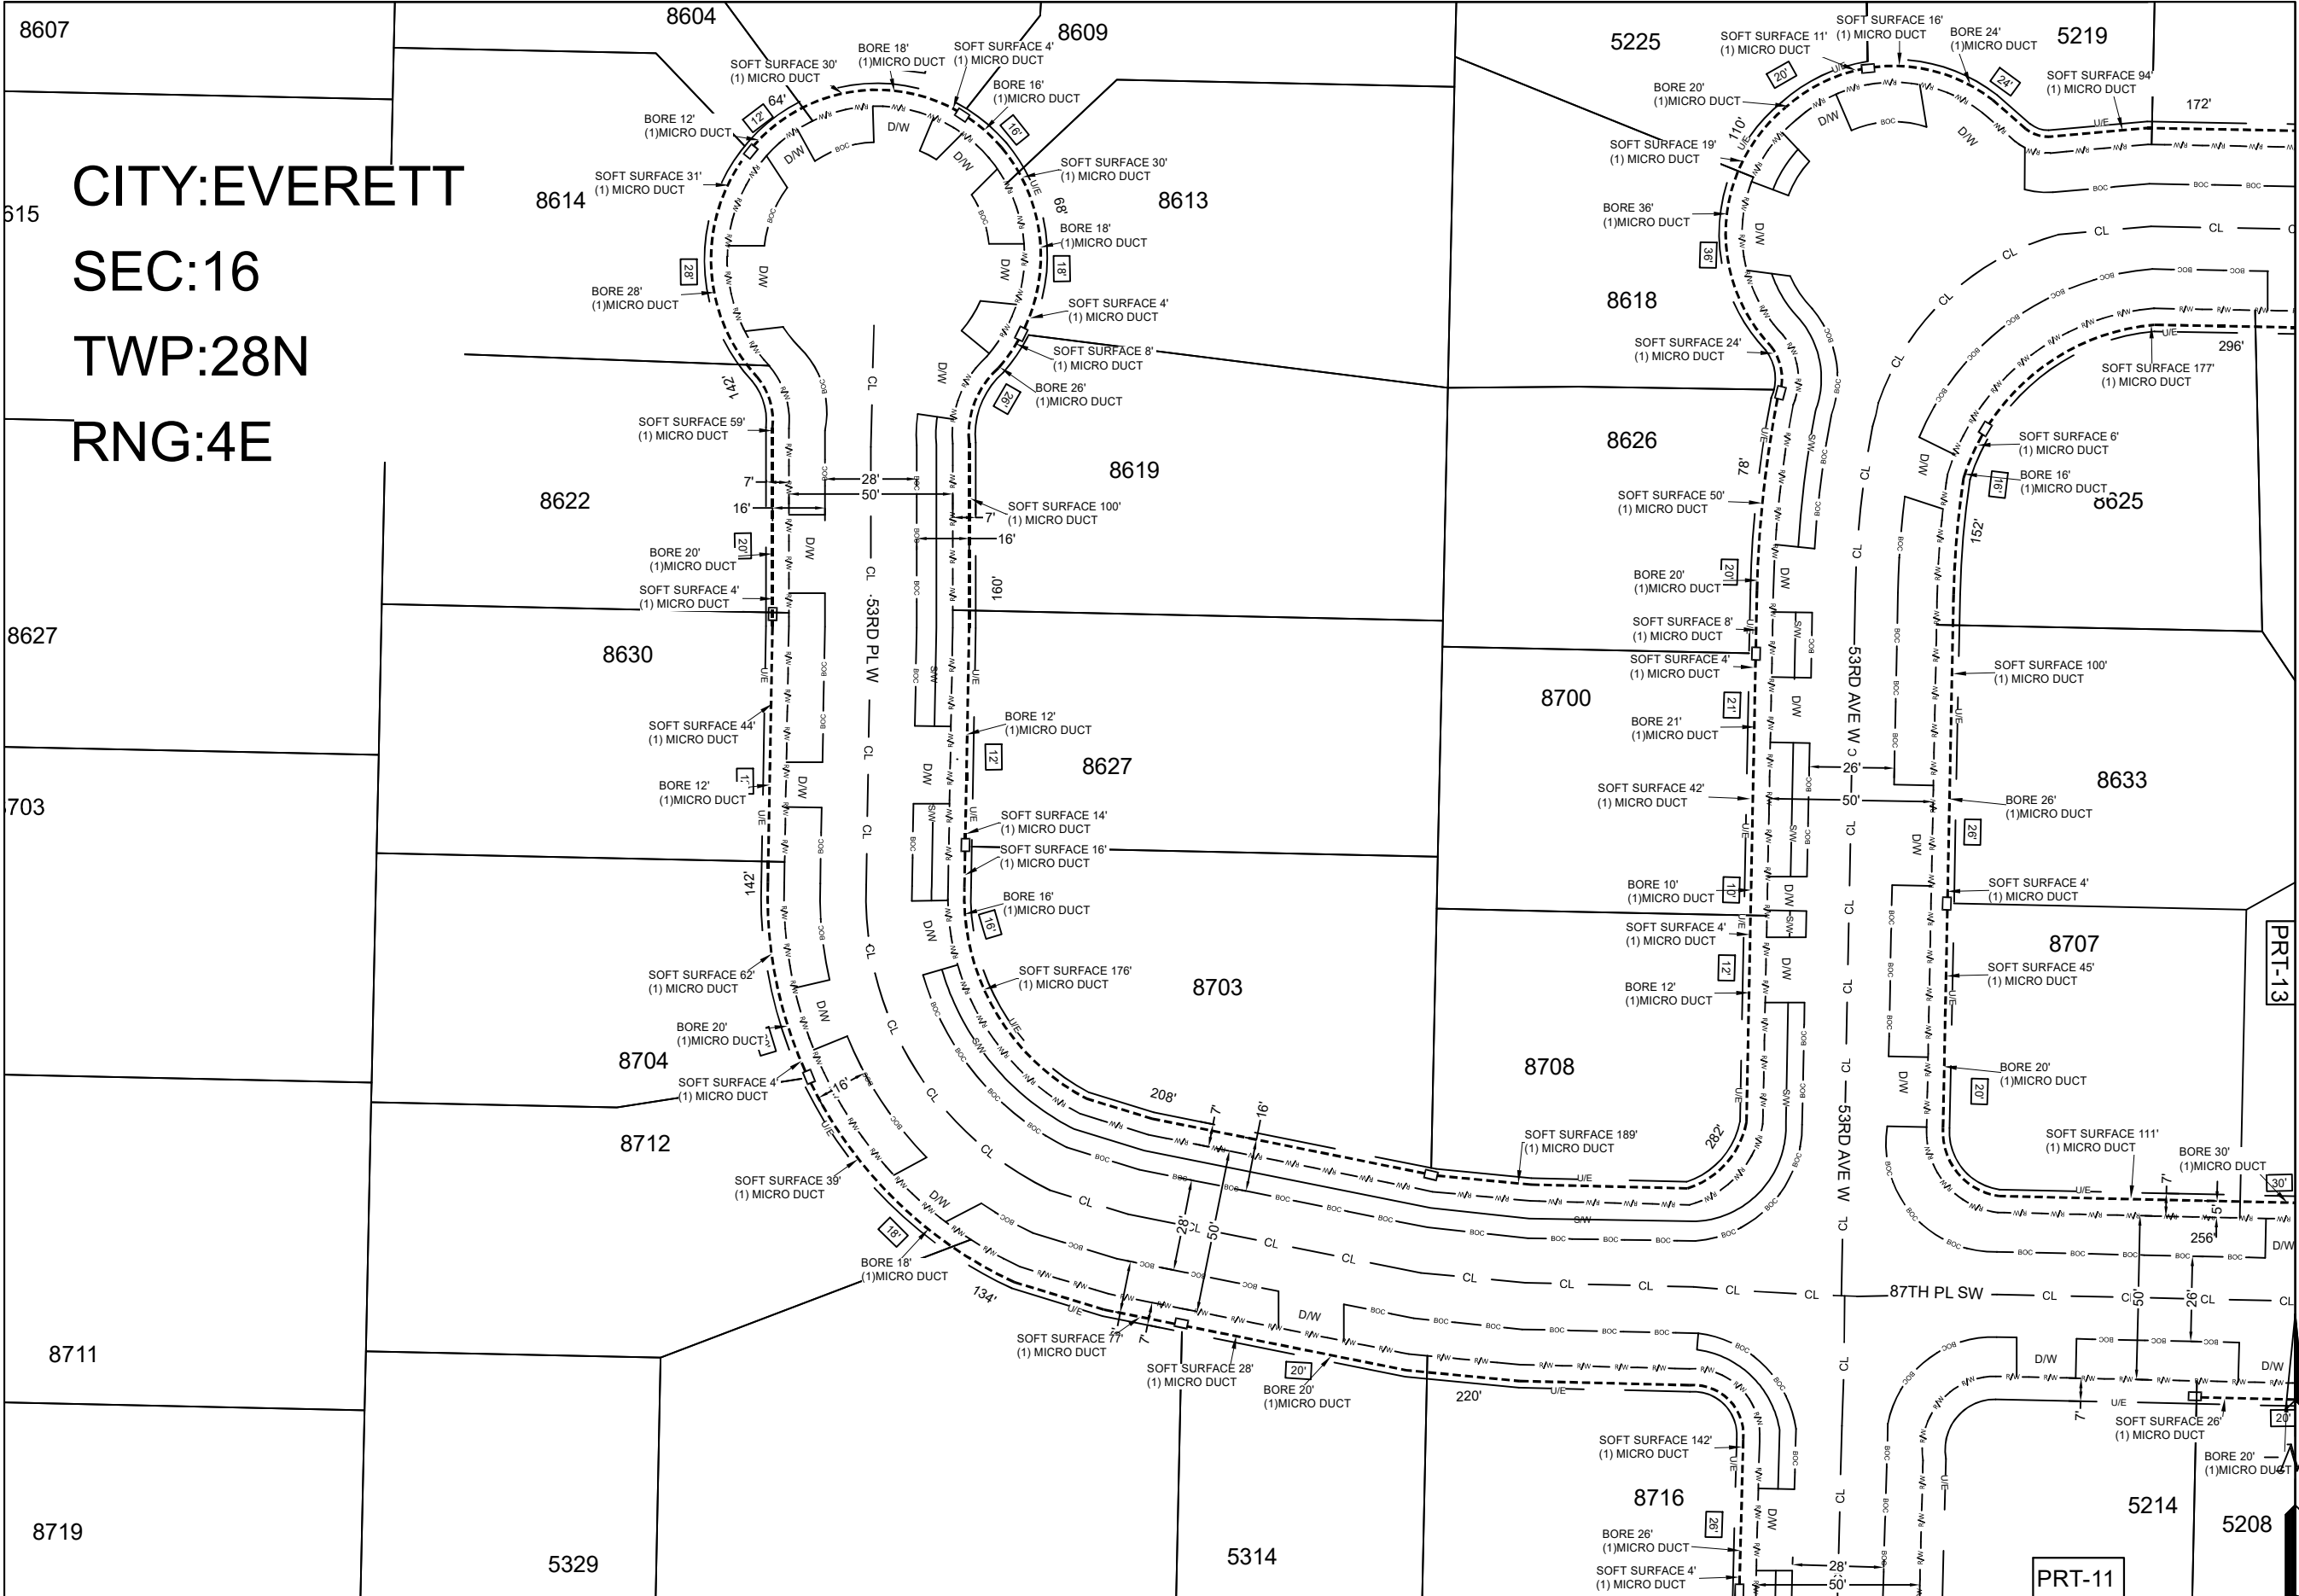

CITY:EVERETT
SEC:16
TWP:28N
RNG:4E




Designer : BUTLER
Date : 05/01/24 SHEET 12 OF 15

Infimium #: 6004110
FSAI Address 5334 84TH ST
SW,MUKILTEO,WA
98275,USA

Site Location : H5002
Wire Center : EVERETT-CASINO

ZiPLY Engineer : Samantha Johnston
Office Number :



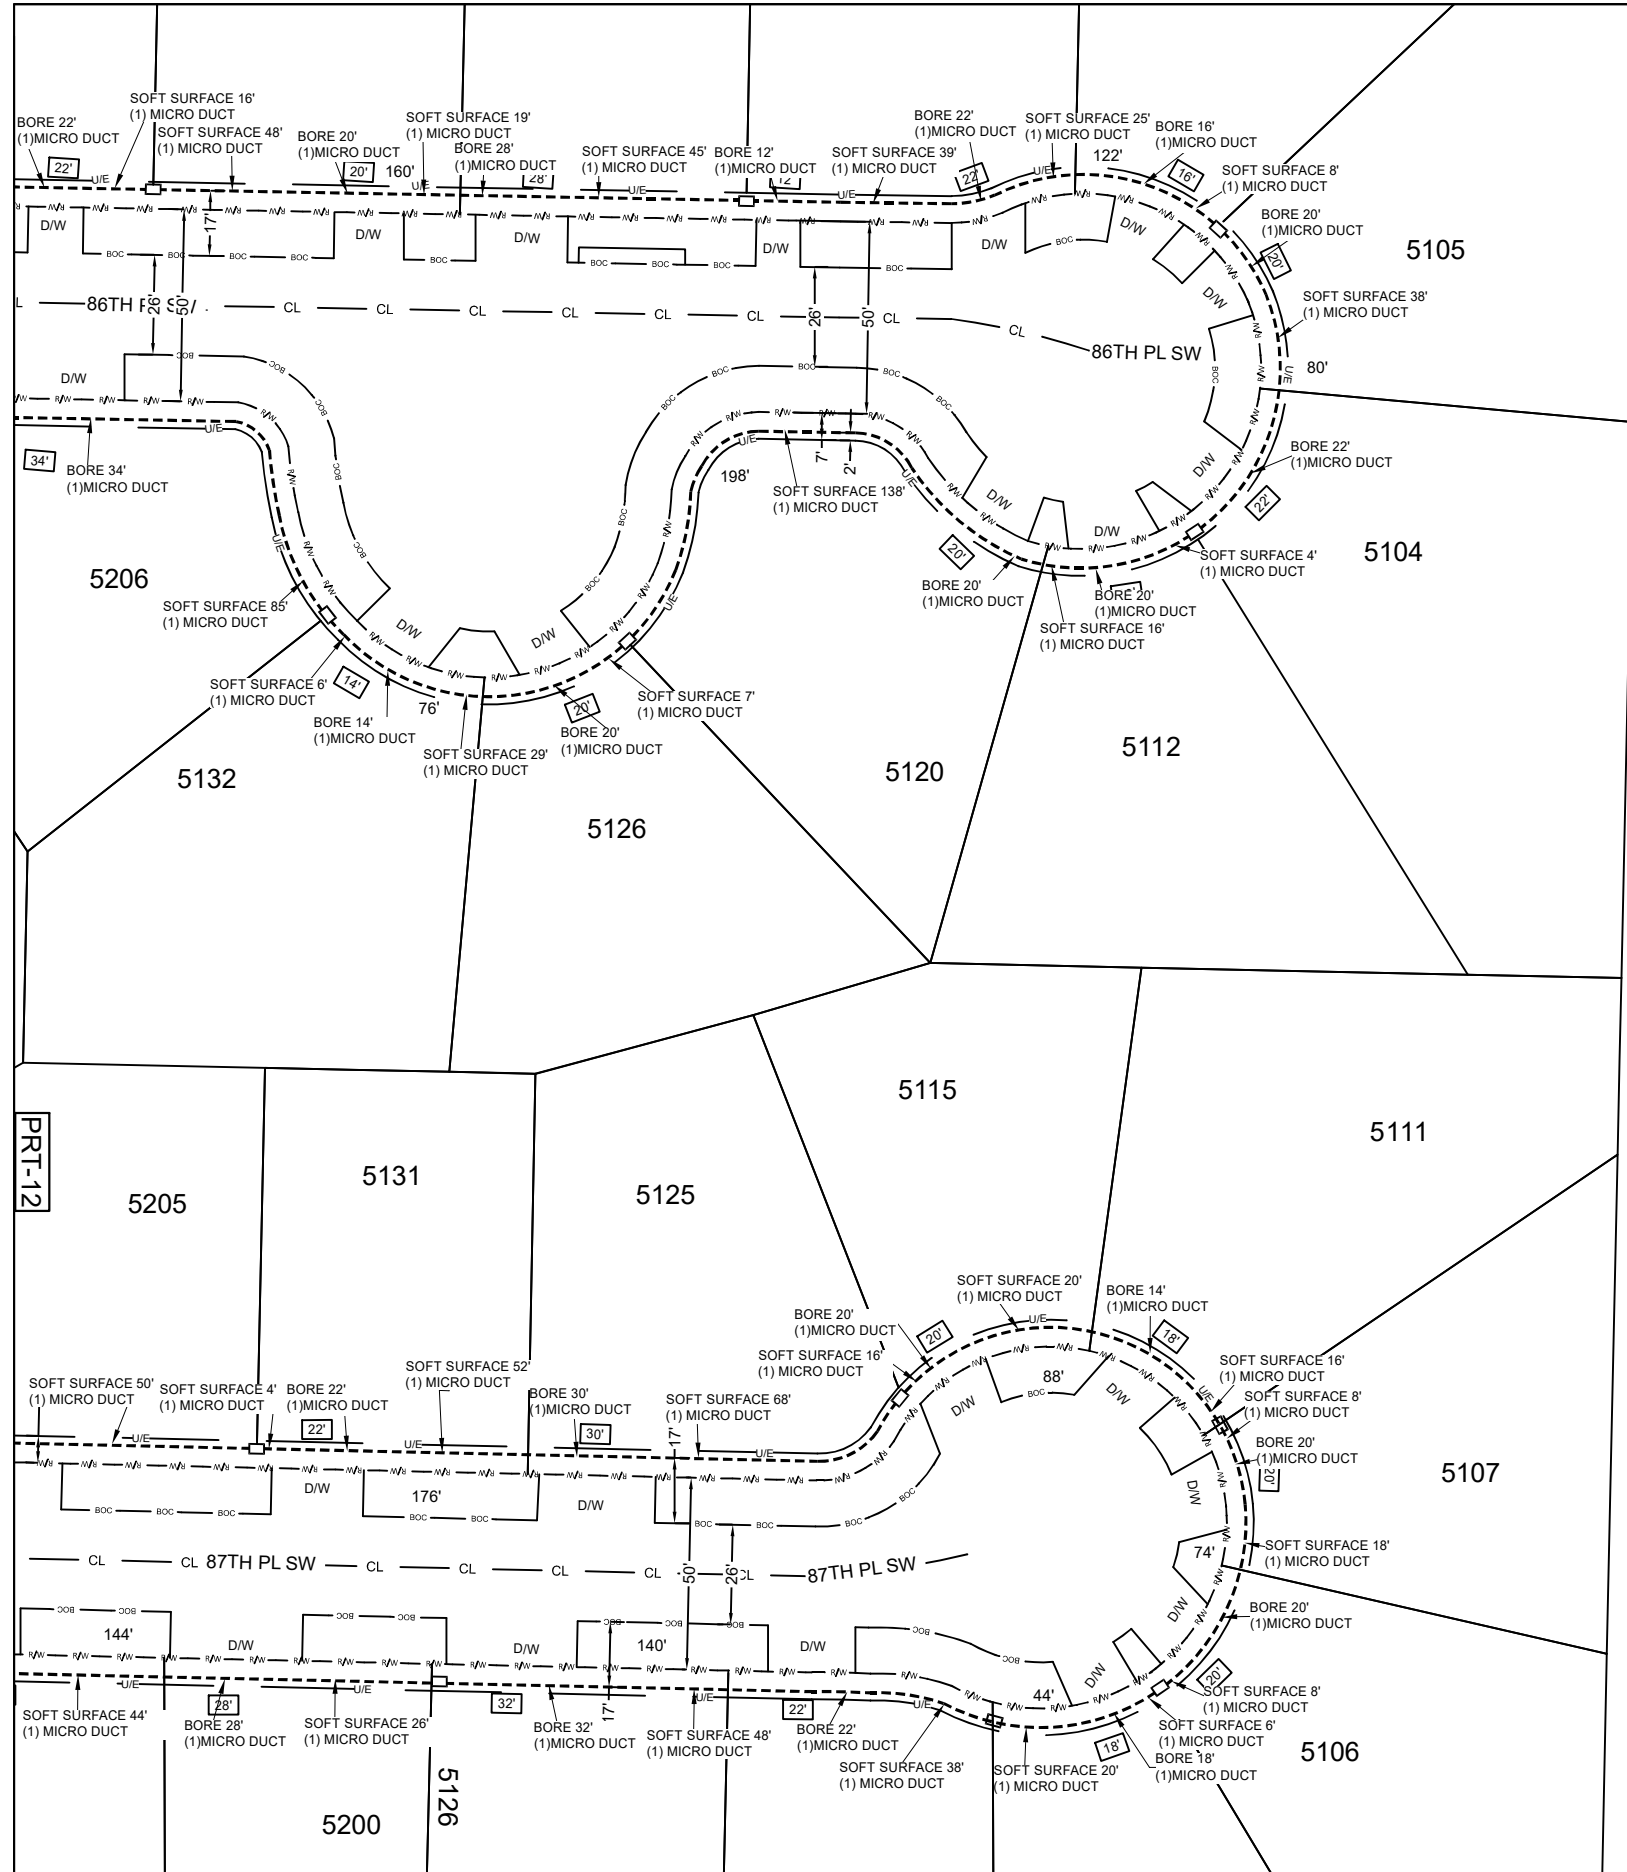

CITY:EVERETT
SEC:16
TWP:28N
RNG:4E




Designer : BUTLER
Date : 05/01/24 SHEET 13 OF 15

Infimum #: 6004110
FSAI Address 5334 84TH ST
SW,MUKILTEO,WA
98275,USA

Site Location : H5002
Wire Center : EVERETT- CASINO

Ziply Engineer : Samantha Johnston
Office Number :



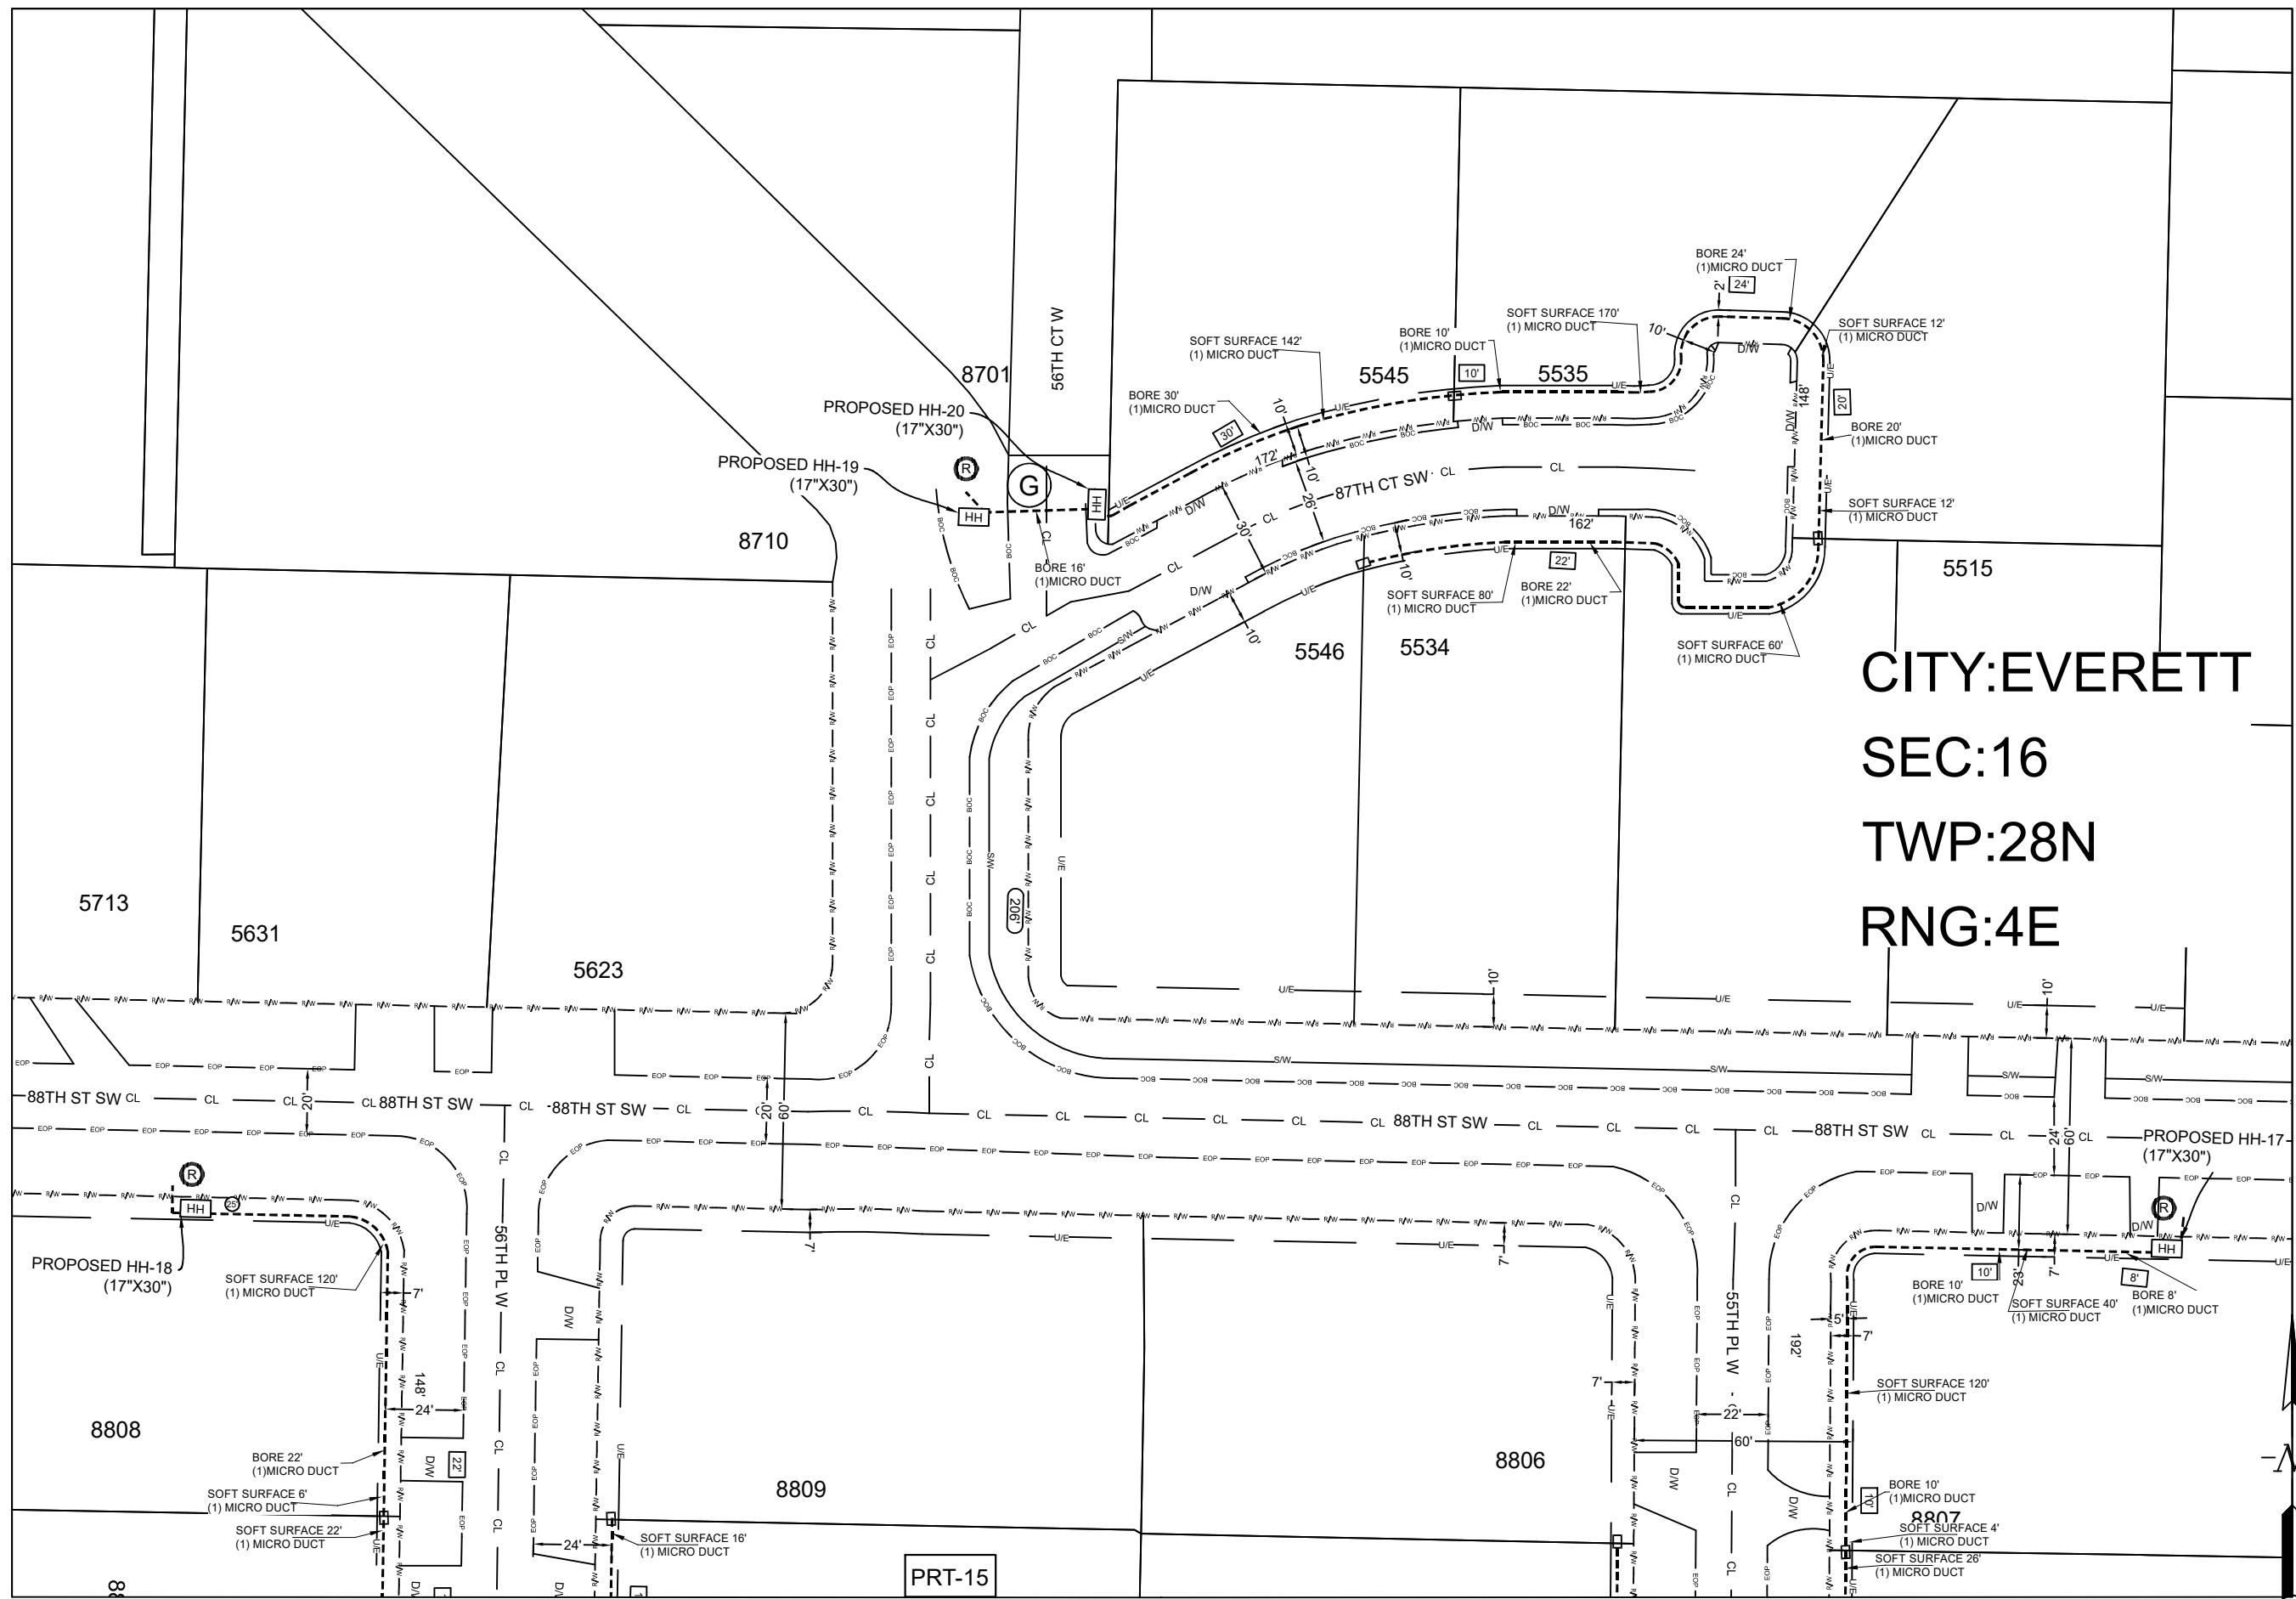

CITY:EVERETT
SEC:16
TWP:28N
RNG:4E



Designer : BUTLER

Date : 05/01/24 SHEET 14 OF 15

Infimum #: 6004110

FSAI Address 5334 84TH ST
SW,MUKILTEO,WA
98275,USA


Site Location : H5002

Wire Center : EVERETT-- CASINO

ZiPLY Engineer : Samantha
Johnston


Office Number :



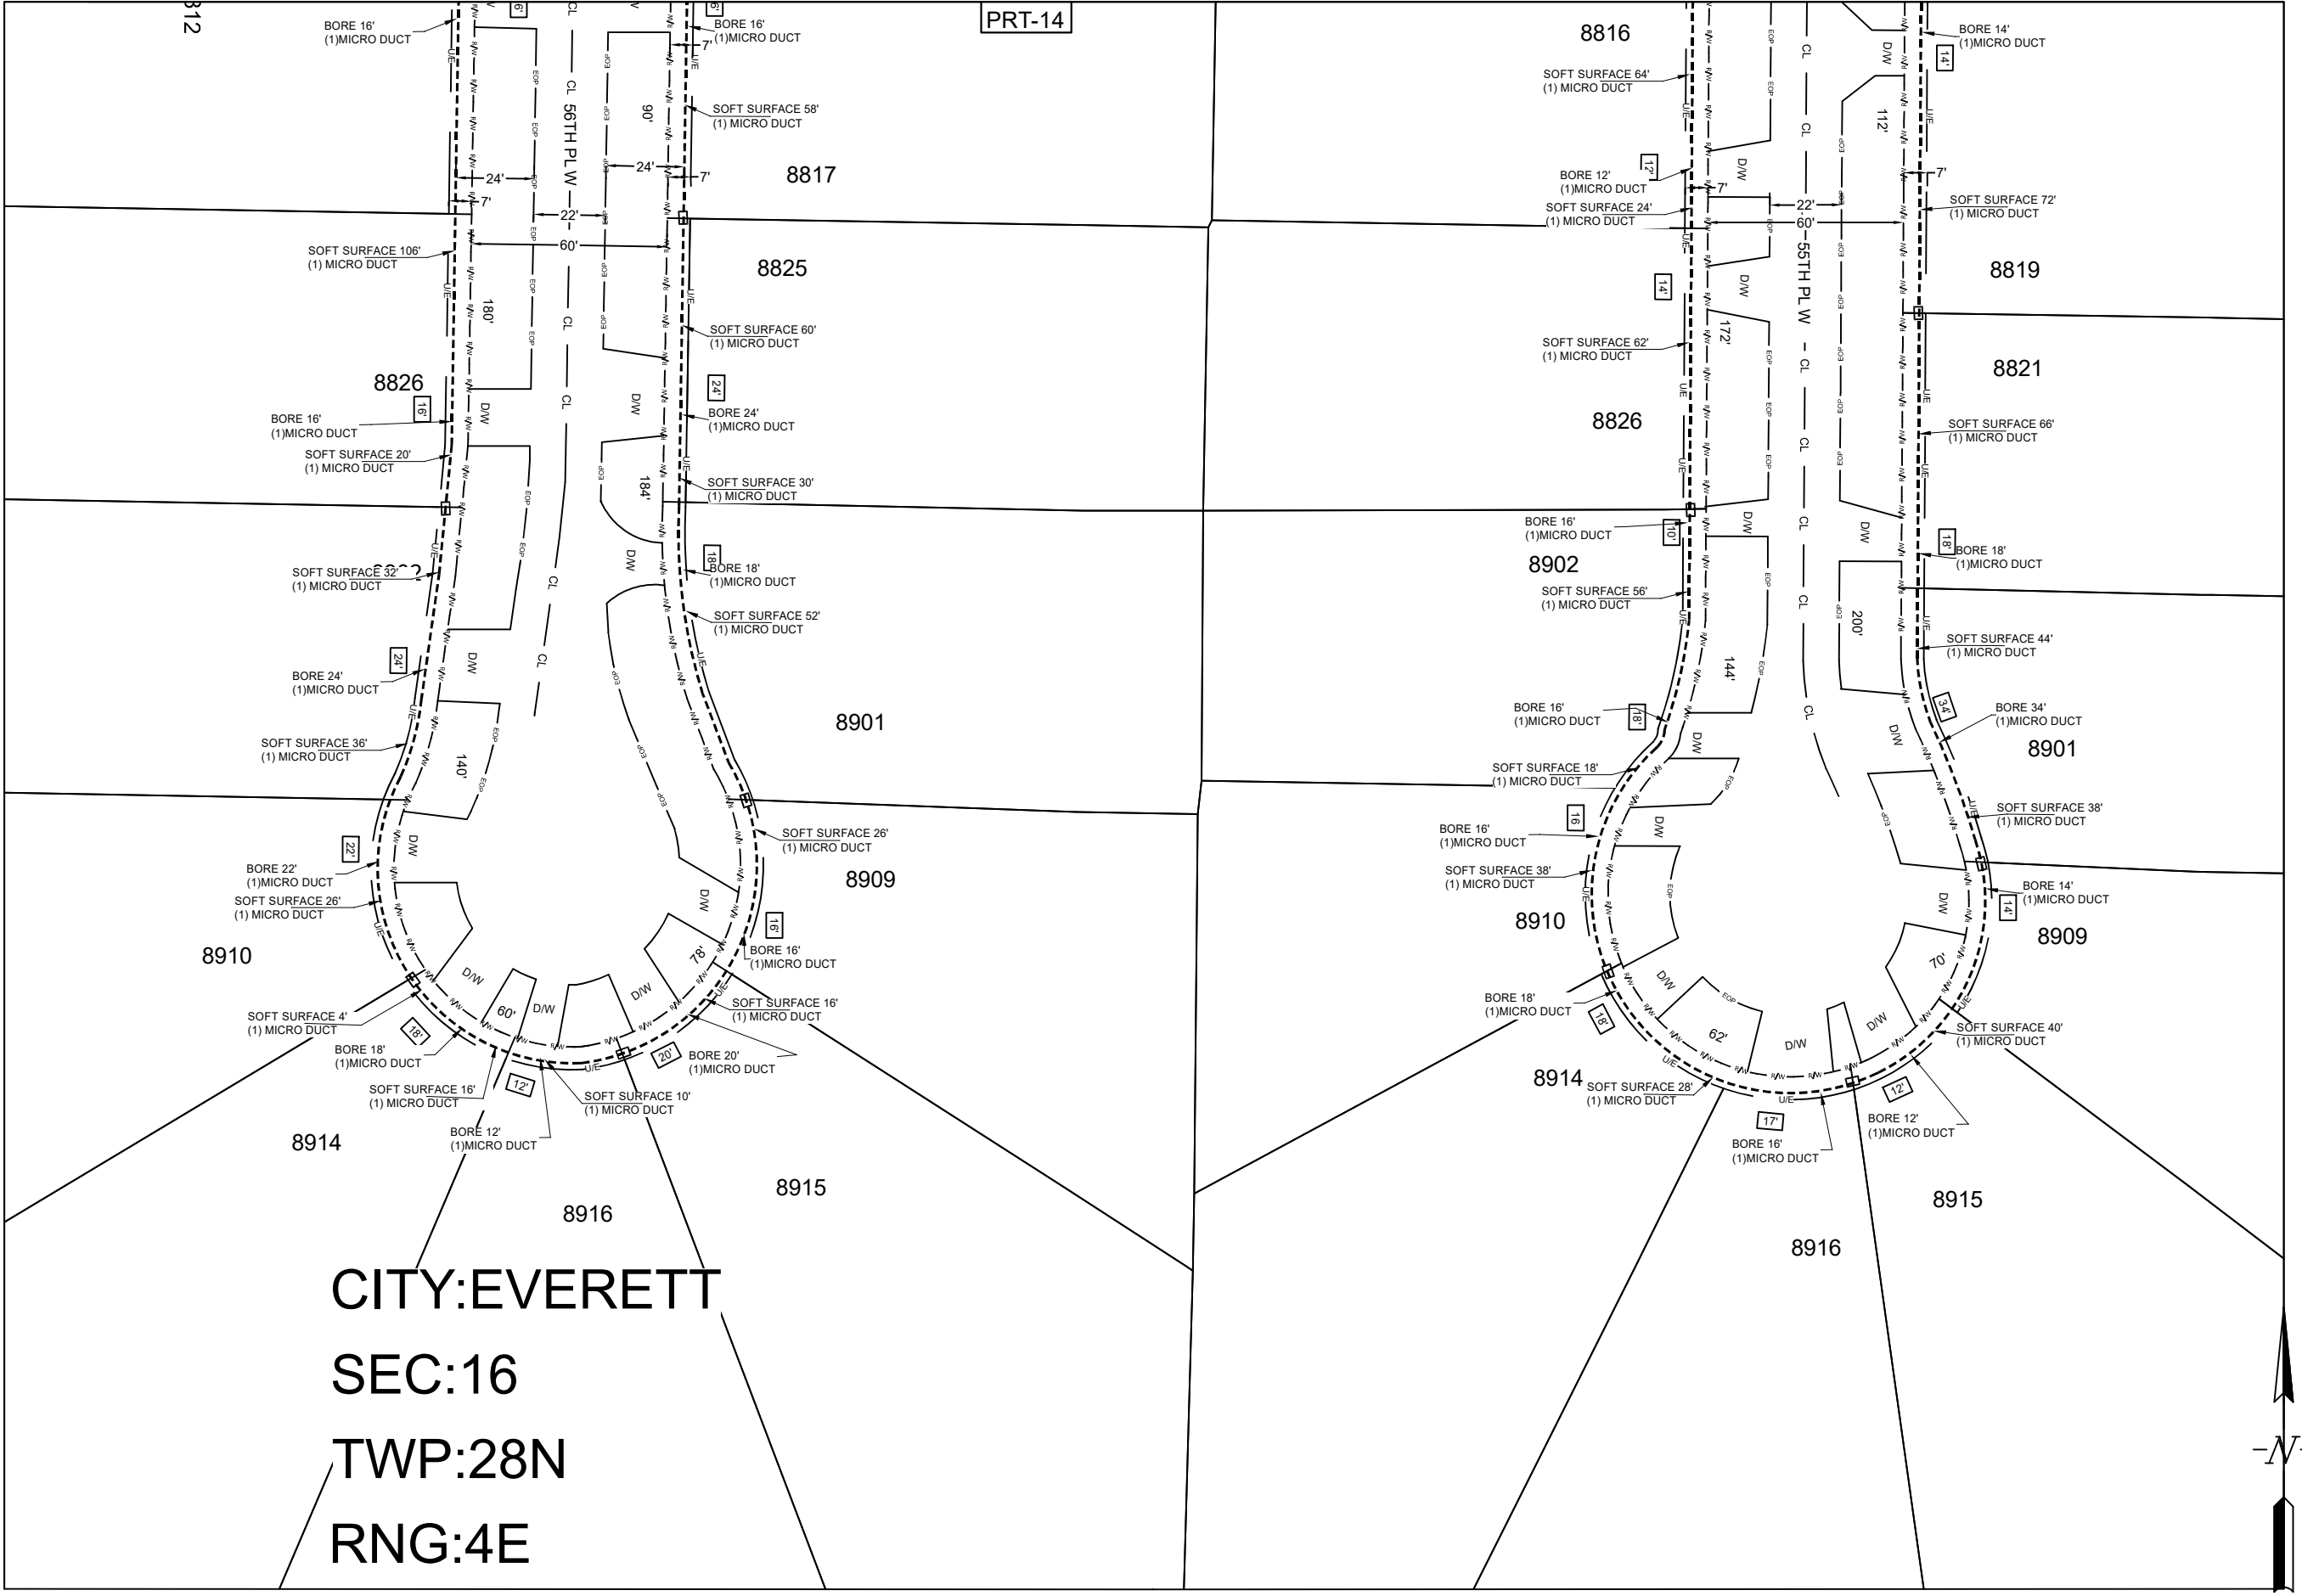

CITY:EVERETT
SEC:16
TWP:28N
RNG:4E

PRT-14

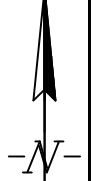



Designer : BUTLER
Date : 05/01/24 SHEET 15 OF 15

Infimium #: 6004110
FSAI Address 5334 84TH ST
SW,MUKILTEO,WA
98275,USA

Site Location : H5002
Wire Center : EVERETT- CASINO

Ziply Engineer : Samantha Johnston
Office Number :

